


ELKS COUNTRY ESTATES FUTURE MAJOR STREET PLAN

06CA008

RECEIVED


MAR 1 8 2006

Rapid City Growth
Management Department

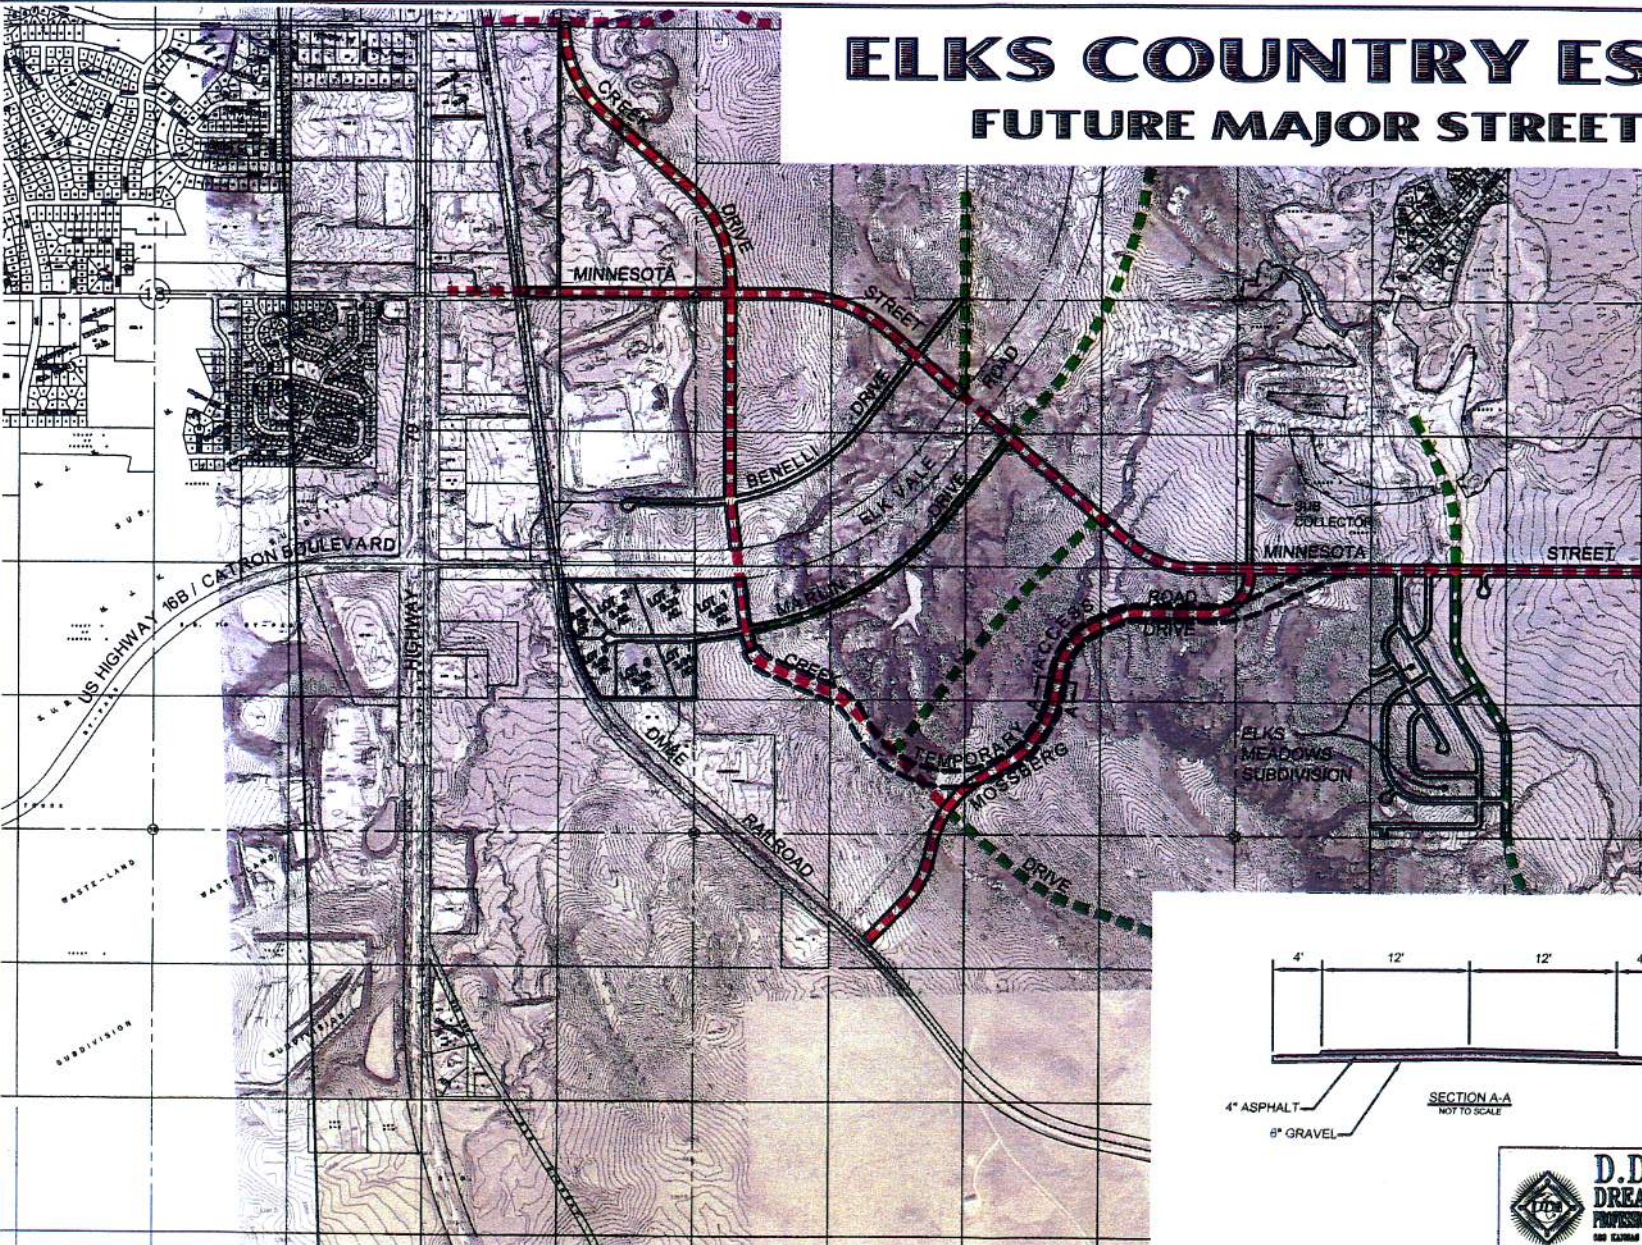

PROPOSED FUTURE MAJOR STREET PLAN

- - - - - PROPOSED MINOR ARTERIAL
- - - - - PROPOSED COLLECTOR

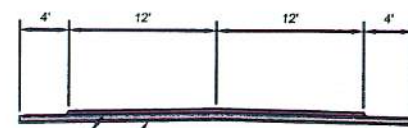

4" ASPHALT
6" GRAVEL
SECTION A-A
NOT TO SCALE



SHEET 2 of 3

D.D.I.
DREAM DESIGN INTERNATIONAL, INC.
 PROFESSIONAL STRUCTURAL & CIVIL ENGINEERING CONSULTANTS
 580 KATHMA CITY ST., SUITE 4, RAPID CITY, SD 57701
 PH. 605-348-0900 FAX 605-348-0945 EMAIL: engineer@dreamdesigninc.com