


07VE027

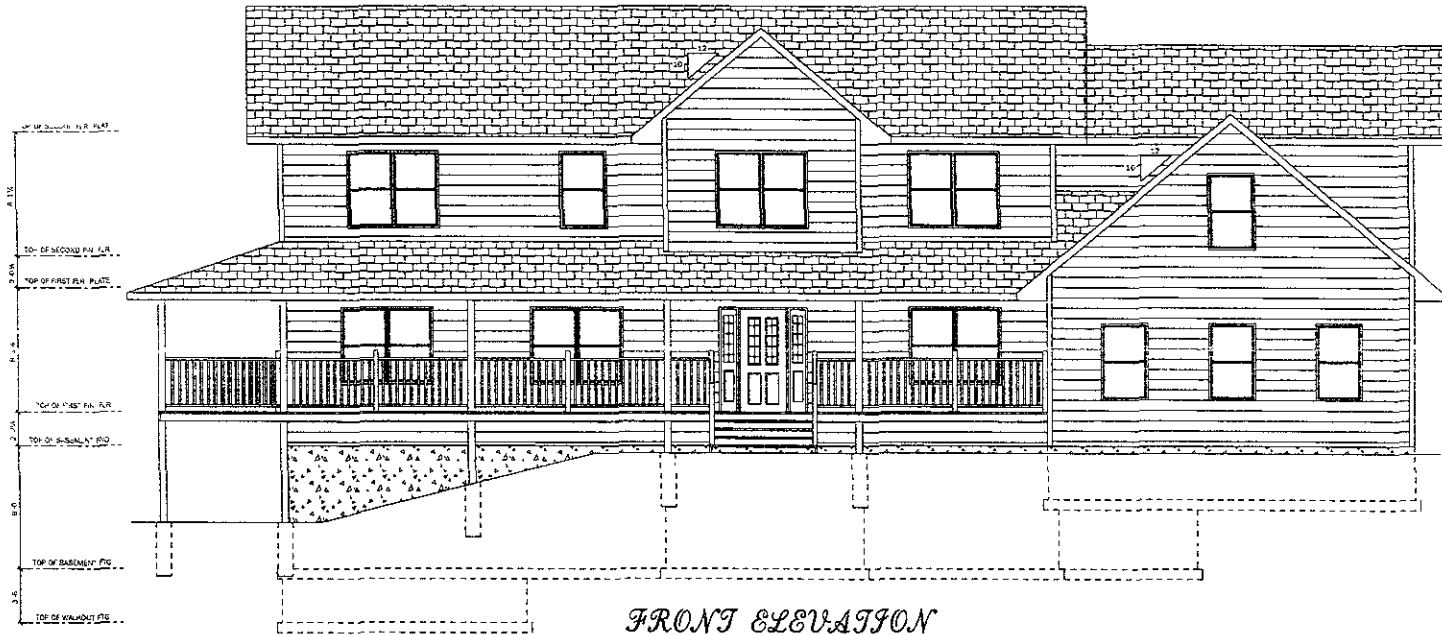

*FRONT ELEVATION*

SCALE 1/8" = 1'-0"

RECEIVED

AUG 24 2007

Rapid City Growth  
Management Department

07VE027



*REAR ELEVATION*

SCALE 1/8" = 1'-0"



*LEFT ELEVATION*

SCALE: 3/16" = 1'-0"

07VE027



RIGHT ELEVATION

SCALE 3/16" = 1'-0"