


BASEMENT FLR. PLAN

SCALE 1/8" = 1'-0"


1712 SQ. FT. ON BASEMENT FLR.

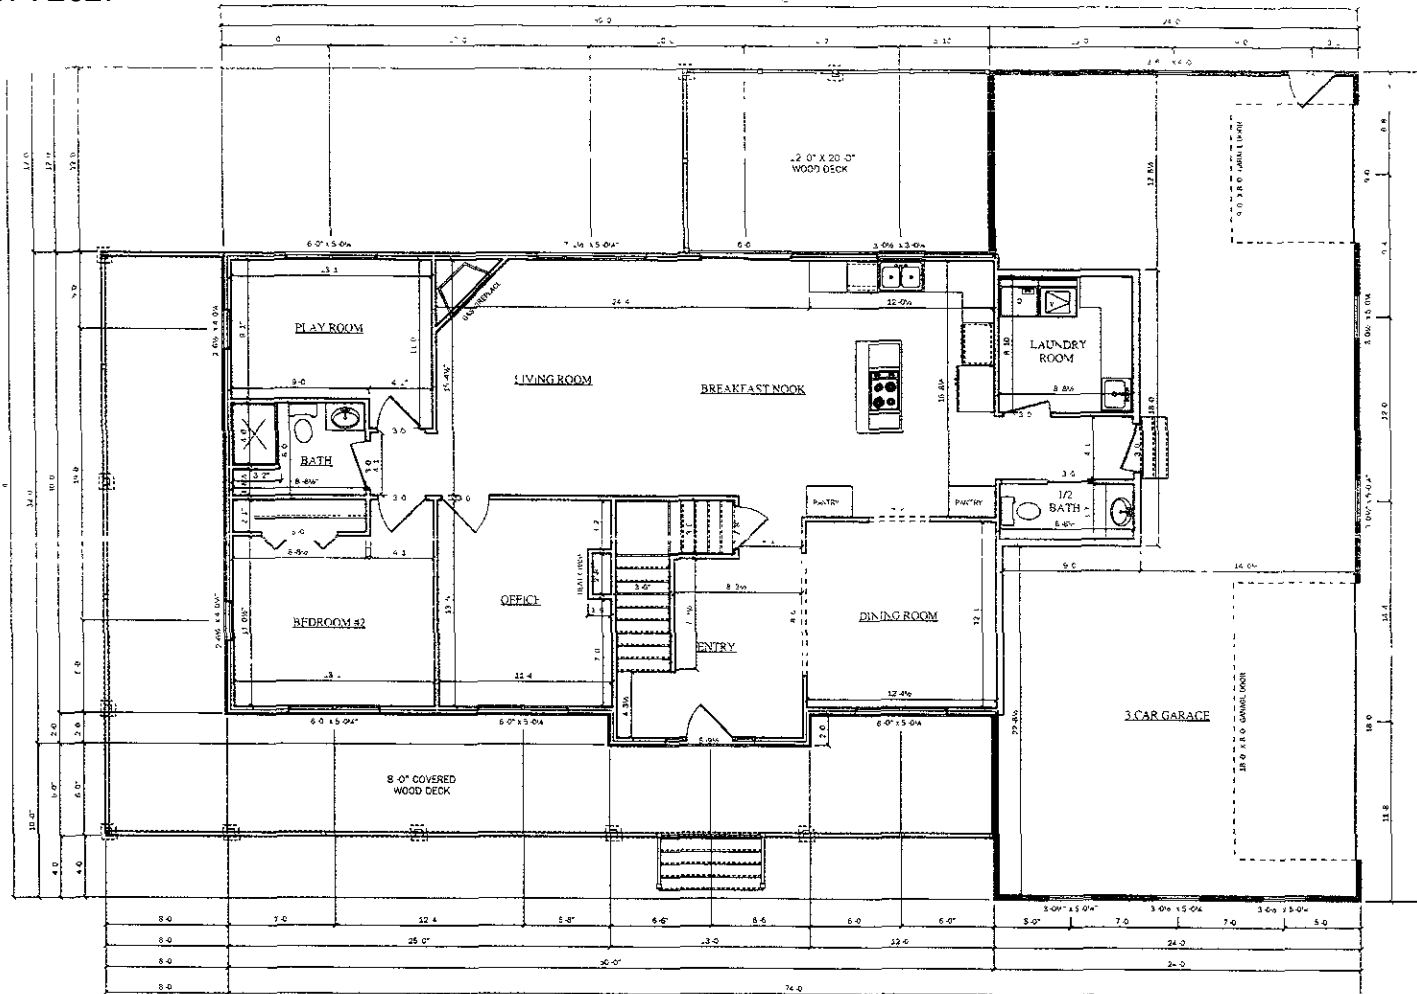

MAIN FLOOR PLAN

SCALE 1/8" = 1' 0"

1712 SQ FT ON MAIN FLR.
1110 SQ FT ON GARAGE FLR

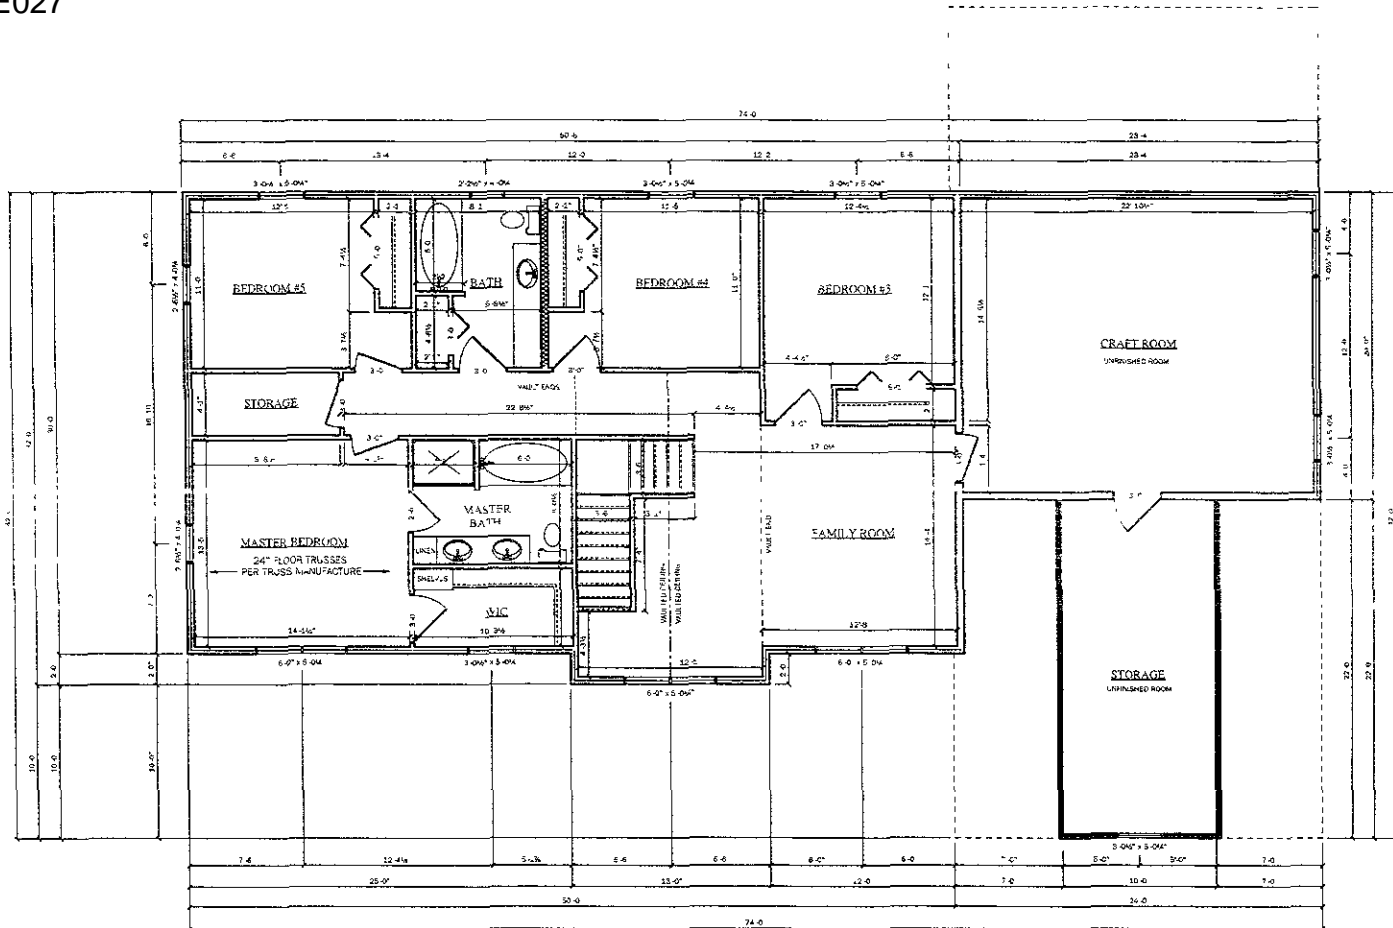

2ND FLOOR PLAN

SCALE 1/8" = 1'-0" 1566 SQ. FT. ON SECOND FLR
 467 SQ. FT. ON UNFINISHED SECOND FLR
 220 SQ. FT. ON UNFINISHED ATTIC FLR