

**ADVERTISING AUTHORITY**

This form must be completed and approved by the City Finance Office prior to presenting items to the City Council and/or Committees of the City Council. This covers all items which require formal bids, currently anything over \$25,000 (except emergency and repair costs)

I. PROJECT NO.: SS07-1658 CIP No. 50686  
 II. PROJECT NAME: ELK VALE ROAD SANITARY TRUNK SEWER EXTENSION  
 III. Project/Item(s) Description: Trunk sewer mains beginning at the intersection of East Highway 44 extending northerly along Twilight Drive and Concourse Drive to Copperfield Vista Subdivision.

IV. BID LETTING DATE: July 1, 2008

V. ESTIMATED COST OF PROJECT/ITEM(S) \$ 1,260,000.00

VI. BASIS OF PAYMENT Assessed ☐ Non-Assessed ☐  
 Single Payment ☐ Partial Payment ☒

## VII. APPROPRIATION DATA

Amount	\$1,240,000.00	\$20,000.00			
Fund Name	Utilities Facilities	Streets			
Department	*834	8910			
Line Item	4380	4370			
Fund	604	505			

\*Reimburse 834 Fund with 835 Utilities Facilities Fund Monies

VIII. (If applicable) Grant No.: \_\_\_\_\_  
 Funding Source: \_\_\_\_\_  
 Estimated Completion Date: \_\_\_\_\_  
 Estimated Grant Receipt Date: \_\_\_\_\_

IX. DEPARTMENT/DIVISION: ENGINEERING

Project Manager: \_\_\_\_\_ Date \_\_\_\_\_

\_\_\_\_\_ Date \_\_\_\_\_


DIVISION MANAGER Signature

\_\_\_\_\_ Date \_\_\_\_\_

DEPARTMENT DIRECTOR Signature

FINANCE OFFICE USE ONLY			Approved		Carbon Copy
Appropriation Cash Flow	Date	Initial	Yes		Investment Desk
					Public Works
					Engineering
					Project Manager

# EXHIBIT "A"

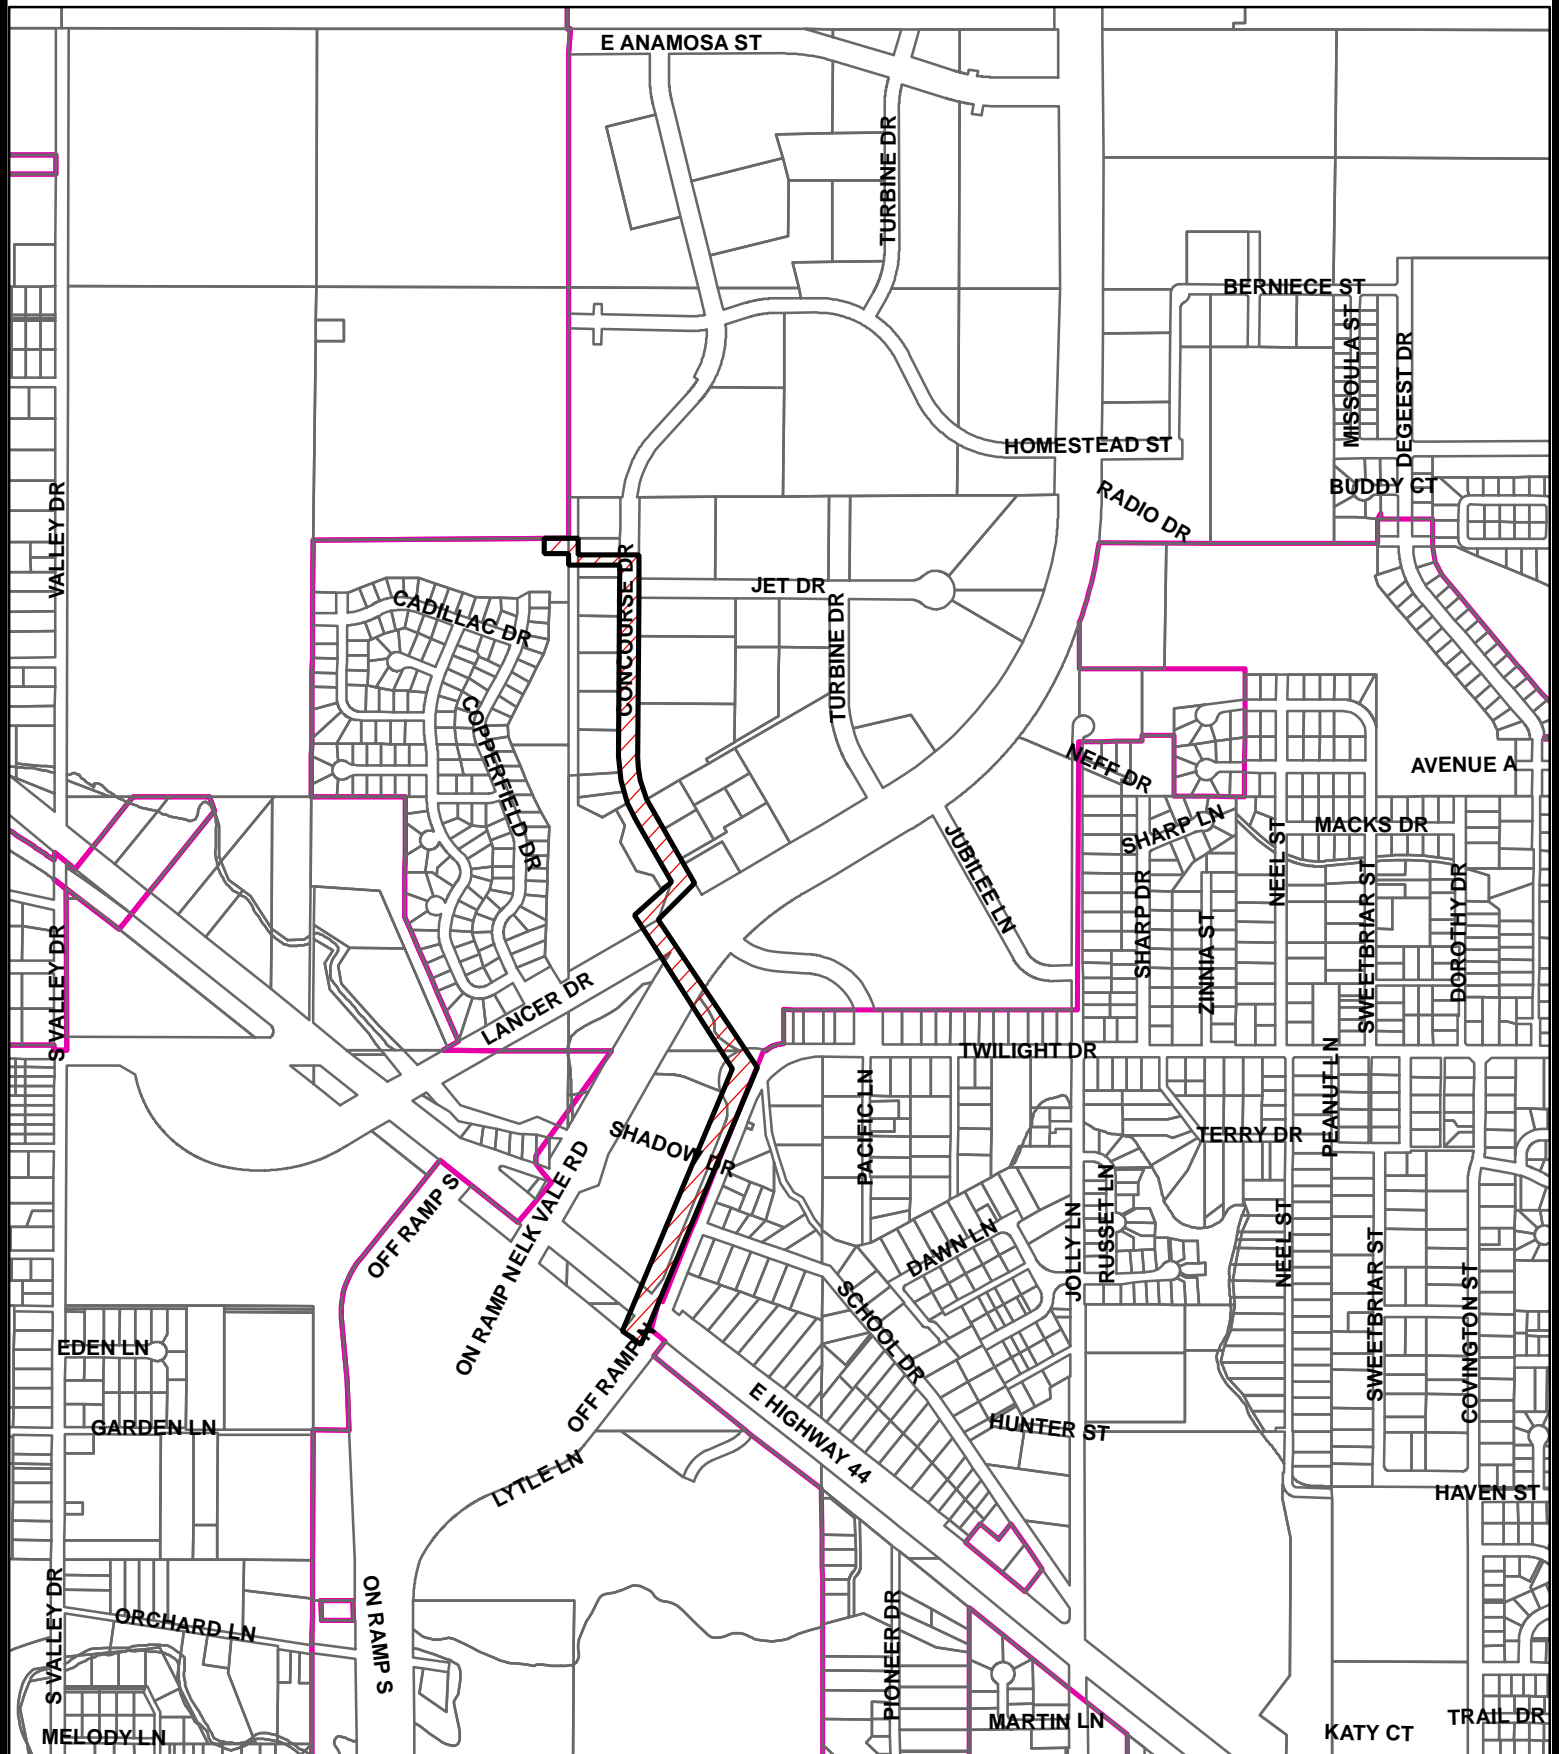

**ELK VALE ROAD TRUNK SEWER EXTENSION**  
**PROJECT NO. SS07-1658** **CIP NO. 50686**