

ADVERTISING AUTHORITY

PW111208-06

This form must be completed and approved by the City Finance Office prior to presenting items to the City Council and/or Committees of the City Council. This covers all items which require formal bids, currently anything over \$25,000 (except emergency and repair costs)

I. PROJECT NO.: ST08-1721B CIP No. 50549
 II. PROJECT NAME: Street Rehabilitation Project, Harney Drive, Harney Place, Raymond Dr.
 III. Project/Item(s) Description: Edge Mill & 2" overlay with ADA ramps installed.

IV. BID LETTING DATE: December 9, 2008

V. ESTIMATED COST OF PROJECT/ITEM(S) \$ 150,000.00

VI. BASIS OF PAYMENT Assessed Non-Assessed
 Single Payment Partial Payment

VII. APPROPRIATION DATA

Amount	\$150,000				
Fund Name	Street Improvement				
Department	8910				
Line Item	4370				
Fund	505				

VIII. (If applicable) Grant No.: _____
 Funding Source: _____
 Estimated Completion Date: _____
 Estimated Grant Receipt Date: _____


IX. DEPARTMENT/DIVISION:

Project Manager: [Signature] Date 11/3/08
 DIVISION MANAGER Signature [Signature] Date 11-4-08
 DEPARTMENT DIRECTOR Signature [Signature] Date 11-5-08

FINANCE OFFICE USE ONLY			Approved		Carbon Copy	
Appropriation	Date	Initial	Yes		Investment Desk	
Cash Flow	11/5/08	PLS	✓		Public Works	
					Engineering	
					Project Manager	

EXHIBIT "A"

SCALE 1" = 300'

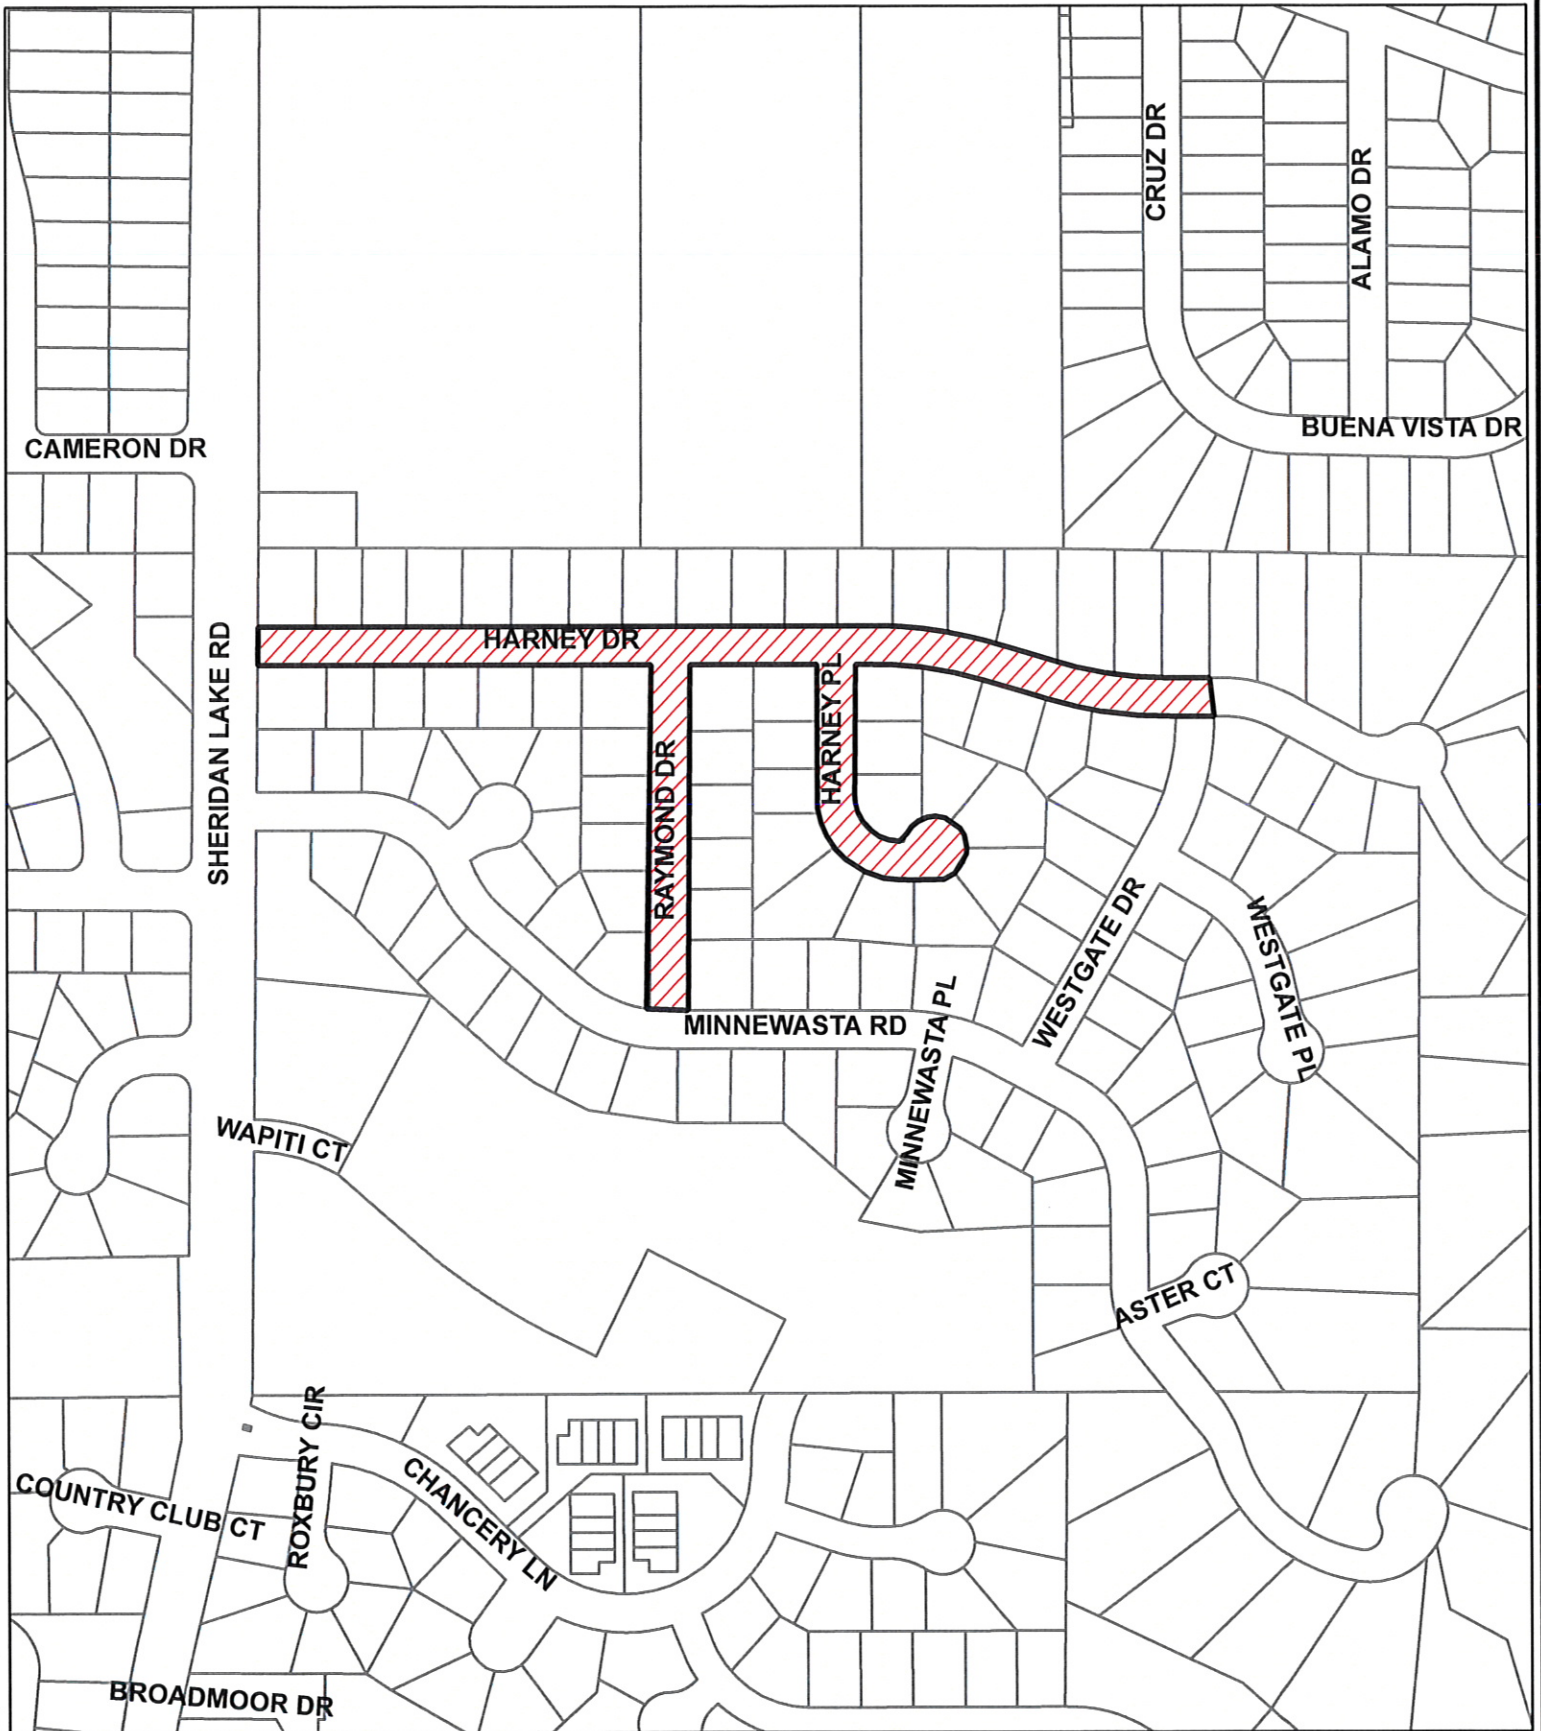

STREET REHABILITATION PROJECT
PROJECT NO. ST08-1721 **CIP #50549**