

**ENGINEERING AGREEMENT
CITY PROJECT NO. 1462**

Between

The City of Rapid City, South Dakota

and

Kadrmass, Lee & Jackson, Inc., Consulting Engineers and Planners

Purpose and Scope of this Agreement

The purpose of this agreement is to define the scope of work required and to provide financial reimbursement for same to Kadrmass, Lee & Jackson, Inc. (ENGINEER) for engineering services provided to the City of Rapid City (OWNER) on City Project No. 1462 - Red Rock Meadows Lift Station.

The scope of this agreement is limited to the time and professional expertise required on the Red Rock Meadows Lift Station in assisting the OWNERS Public Works Staff in coordinating with the Contractor to bring the project to final acceptance by the OWNER.

Specific, Defined Tasks to be completed

The following items of work/tasks shall be completed by the ENGINEER:

- Three meetings with the Contractor (Mainline Construction) to:
 1. Define what's left to be completed on the project
 2. Determine/negotiate any additional costs or outstanding change orders
 3. Conduct a final/acceptance on site inspection
- Review already approved additional items of work which were authorized to make the project more cost effective to operate and maintain. These include:
 1. Evaluation of proposed ventilation louver on north side of lift station building
 2. Operational assessment of irrigation system installed as part of a change ordered for the project site
 3. Assessment of vegetation planted on project site
 4. Coordination with Qwest Communications in securing the appropriate communication services to interface with existing OWNER'S telemetry
 5. Review of shop drawings submitted in relation to final change orders and final operation and maintenance manuals to be submitted to the OWNER as part of the final acceptance.
 6. Collection, assembly and organizing of documentation for Public Works Staff to use in preparing an amendment to the original agreement between the OWNER and the Developer on additional work required before the OWNER could accept the project.

- Meeting with OWNERS staff on site to evaluate overall operation of lift station and appurtenances.

Payment to the Engineer

This agreement is for a negotiated amount of \$5,143.25, which amount shall be paid by the OWNER to cover all costs of the ENGINEER to complete the work defined herein.

This Lump Sum amount shall be billed to the OWNER upon OWNER'S approval of this agreement and shall be promptly paid by the OWNER within thirty calendar days of receiving said billing.


Execution

This agreement shall become effective on _____ 2008.

In witness whereof, the parties herein have made and executed this agreement by their signatures on the date shown. Two copies of this agreement shall be executed and both the OWNER and the ENGINEER shall obtain a copy with original signatures.

OWNER
City of Rapid City, South Dakota

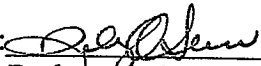
By: _____
Robert Ellis, P.E./P.T.O.E.
Public Works Director
City of Rapid City, SD

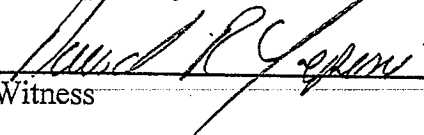
Reviewed By: 
Stacey Tjitus, P.E.
Project Manager
City of Rapid City, SD

Date: _____

Date: 10/22/08

ENGINEER
Kadrmass, Lee & Jackson, Inc.

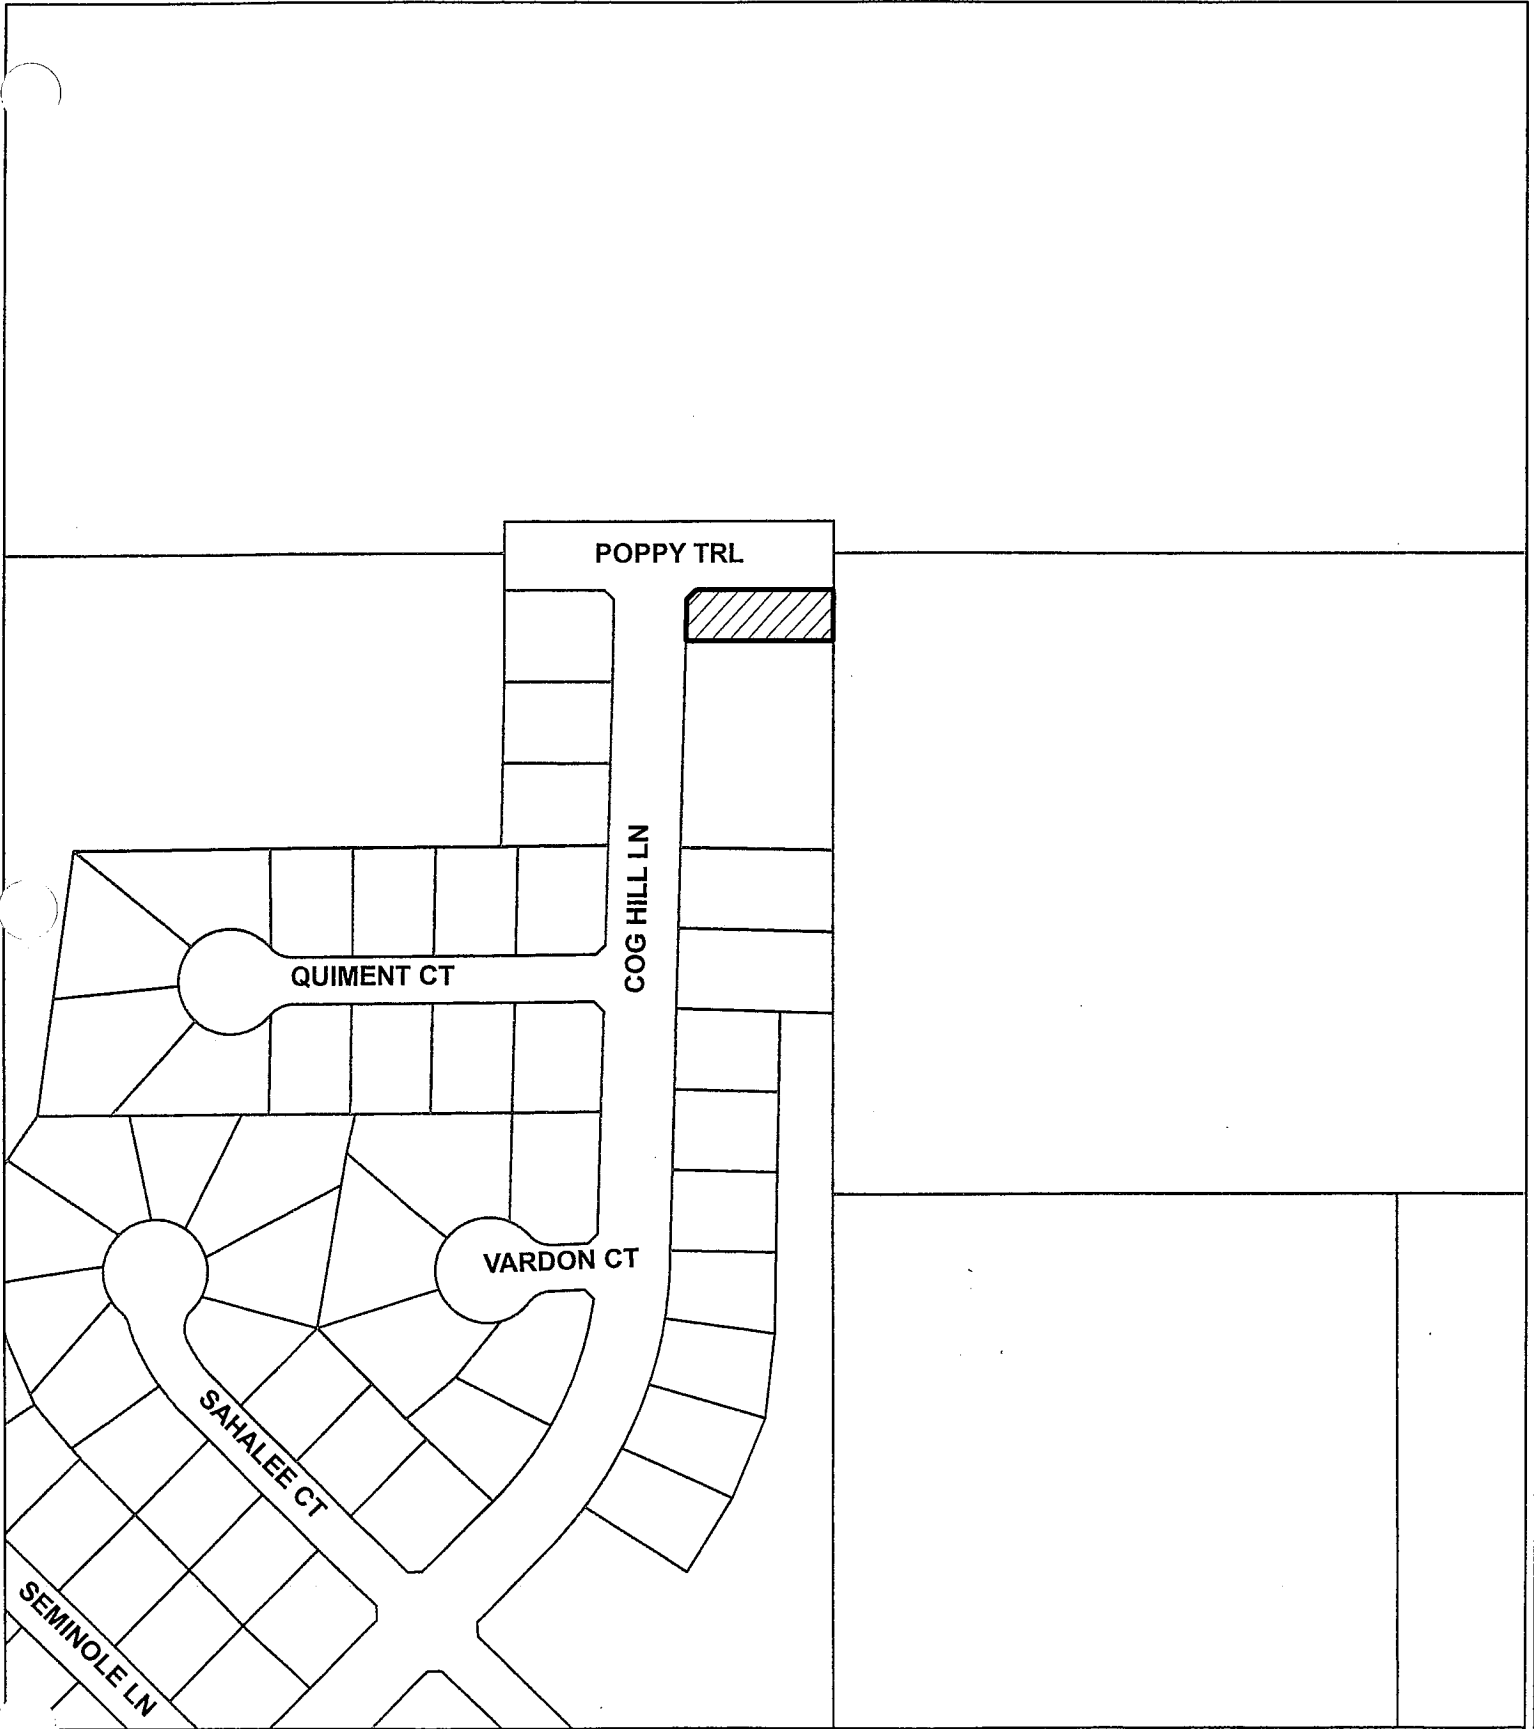
By: 
Rodney A. Senn, Chief Engineer
Kadrmass, Lee & Jackson, Inc.
330 Knollwood Drive
Rapid City, SD 57709-3416


Witness

Date: OCTOBER 22, 2008

EXHIBIT "A"

SCALE 1" = 200'



**RED ROCK MEADOWS LIFT STATION
PROJECT NO. SS05-1462**