

ADVERTISING AUTHORITY

This form must be completed and approved by the City Finance Office prior to presenting items to the City Council and/or Committees of the City Council. This covers all items which require formal bids, currently anything over \$25,000 (except emergency and repair costs)

I. PROJECT NO.: SS08-1709 CIP No. 50152
 II. PROJECT NAME: ELM AVENUE SANITARY SEWER HILLSHIRE COURT TO MINNESOTA STREET
 III. Project/Item(s) Description: Upsize approximately 750 feet of 8" sewer to 12".
Remove and replace existing pavement.

IV. BID LETTING DATE: March 31, 2009

V. ESTIMATED COST OF PROJECT/ITEM(S) \$ 278,000.00

VI. BASIS OF PAYMENT Assessed Non-Assessed
 Single Payment Partial Payment

VII. APPROPRIATION DATA

| | | | | | |
|------------|------------------|--------------|--|--|--|
| Amount | \$176,000.00 | \$102,000.00 | | | |
| Fund Name | Sewer Enterprise | Streets | | | |
| Department | 833 | 505 | | | |
| Line Item | 604 | 8910 | | | |
| Fund | 4380 | 4370 | | | |

VIII. (If applicable) Grant No.: _____
 Funding Source: _____
 Estimated Completion Date: _____
 Estimated Grant Receipt Date: _____

IX. DEPARTMENT/DIVISION: ENGINEERING


Project Manager: Keith Johnson Date 2/12/09
 DIVISION MANAGER Signature [Signature] Date 2-13-09
 DEPARTMENT DIRECTOR Signature [Signature] Date 2-13-09

| FINANCE OFFICE USE ONLY | | Approved | | Carbon Copy | |
|----------------------------|----------------|-------------------|-------------------------------------|-------------|-----------------|
| Appropriation Cash Flow | Date | Initial | Yes | | Investment Desk |
| | <u>2/13/09</u> | <u>[Initials]</u> | <input checked="" type="checkbox"/> | | Public Works |
| | | | | | Engineering |
| | | | | | Project Manager |

EXHIBIT "A"

PW022409-06

SCALE 1" = 200'

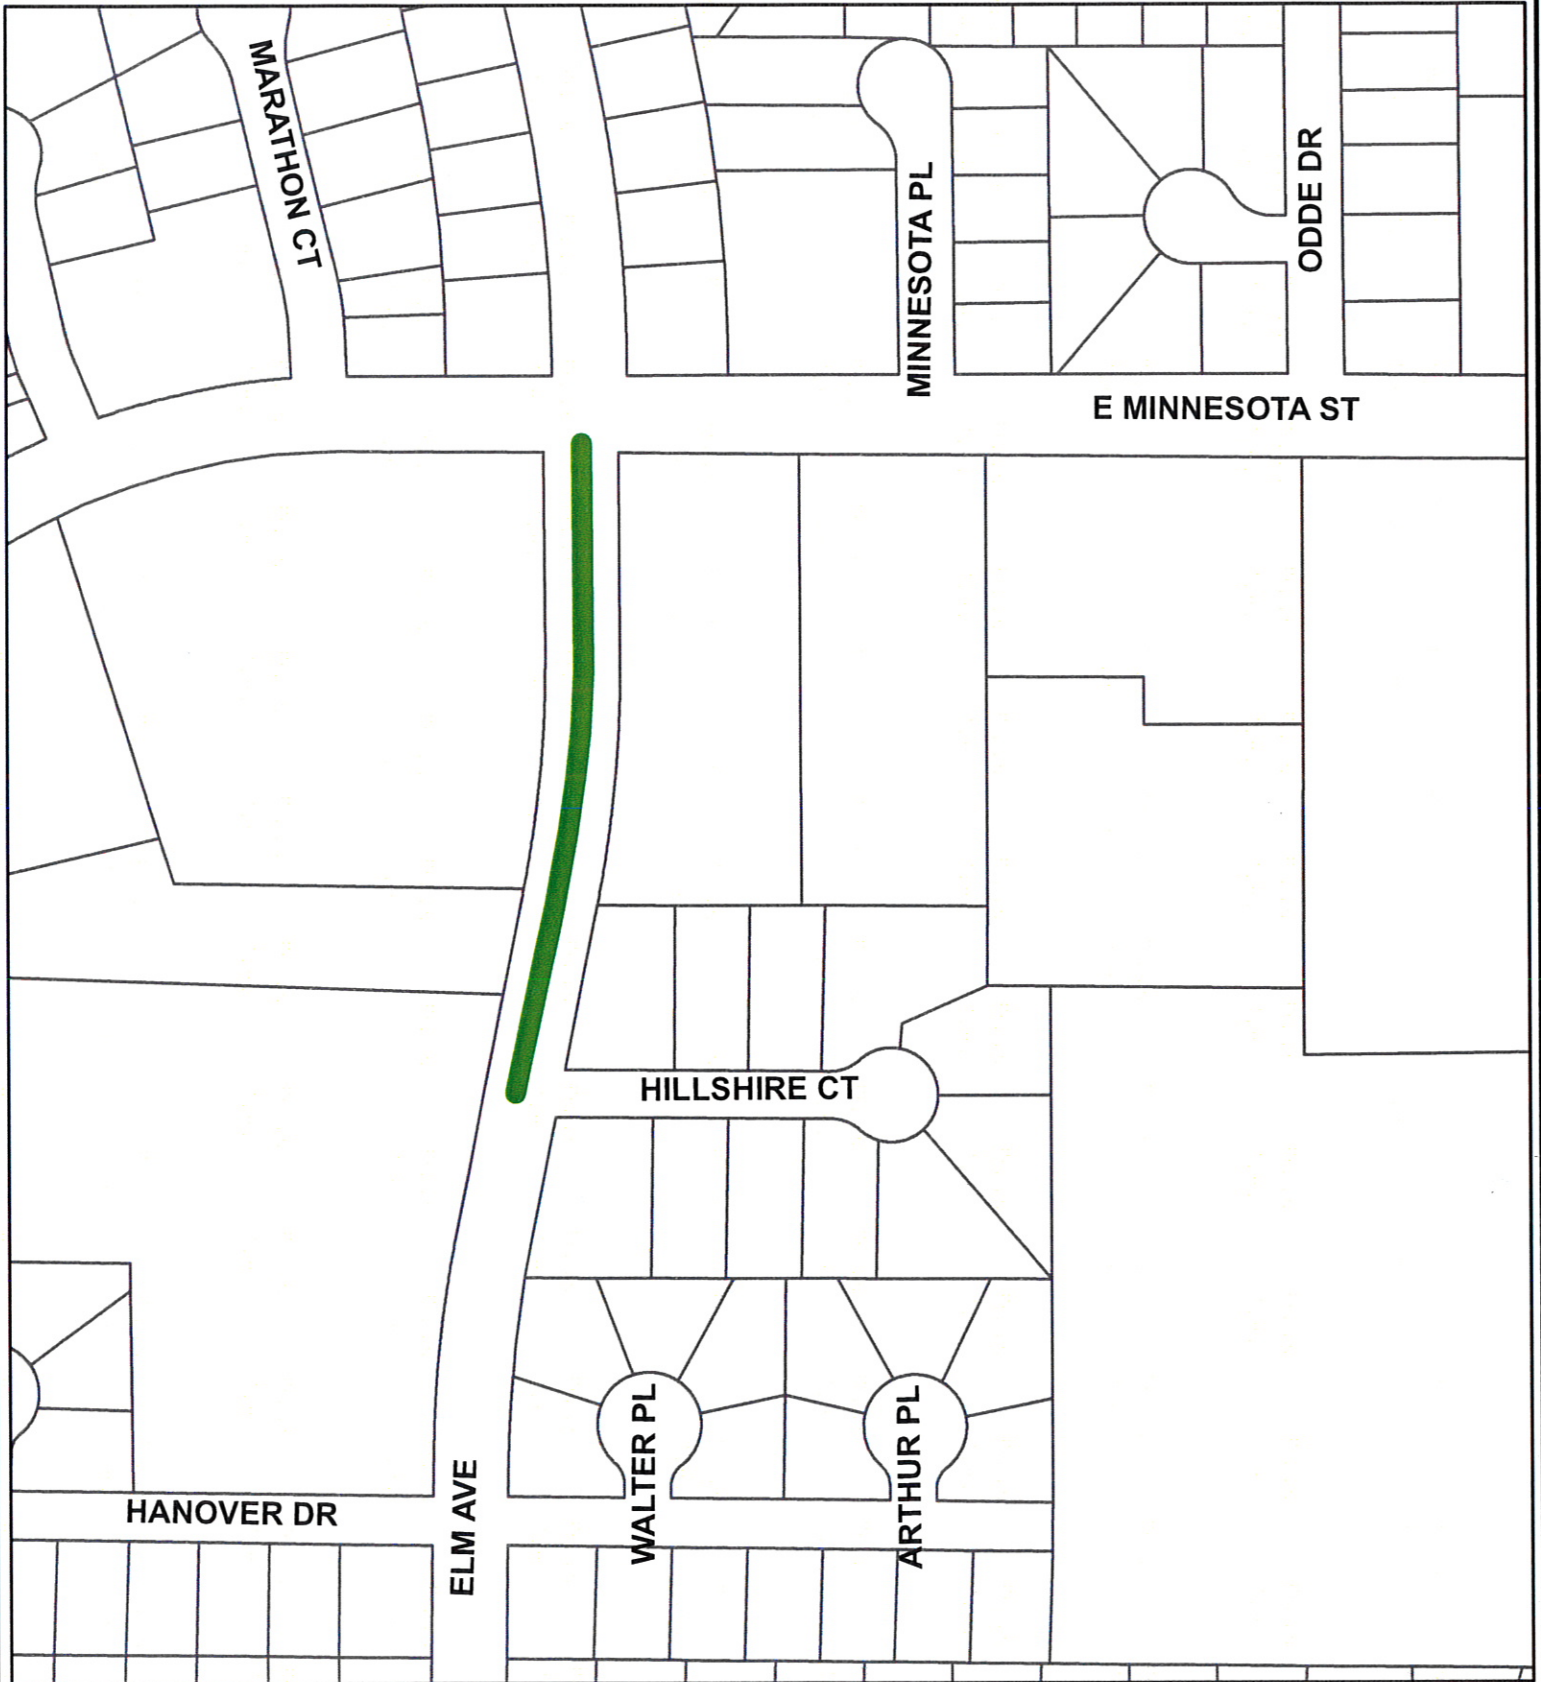

**ELM AVE SANITARY SEWER
HILLSHIRE CT TO E MINNESOTA ST
PROJECT NO. SS08-1709 CIP NO. 50419**