

### ADVERTISING AUTHORITY

This form must be completed and approved by the City Finance Office prior to presenting items to the City Council and/or Committees of the City Council. This covers all items which require formal bids, currently anything over \$25,000 (except emergency and repair costs)

I. PROJECT NO.: W09-1786 CIP No. 50753  
 II. PROJECT NAME: Tower Road Water Main Loop  
 III. Project/Item(s) Description: Construct and 8" water main in Tower Road beginning at the intersection of Standstone Lane and extending south approximately 1350 feet to tie into an existing dead-end water main. The north 485 feet of the project will be assessed to the three abutting properties. The remainder of the project will be paid for with Water and Street funds.

IV. BID LETTING DATE: June 30, 2009

V. ESTIMATED COST OF PROJECT/ITEM(S) \$ 237,000.00

VI. BASIS OF PAYMENT Assessed  Non-Assessed   
 Single Payment  Partial Payment

VII. APPROPRIATION DATA

Amount	67,000.00	100,000	70,000		
Fund Name	Assessed	Water Expansion	Street Rehab.		
Department	757	934	8910		
Line Item	4381	4381	4370		
Fund	421	602	505		

VIII. (If applicable) Grant No.: \_\_\_\_\_  
 Funding Source: \_\_\_\_\_  
 Estimated Completion Date: \_\_\_\_\_  
 Estimated Grant Receipt Date: \_\_\_\_\_

IX. DEPARTMENT/DIVISION: Engineering

Project Manager: Keith Johnson Date 5/18/09

[Signature] Date 5-18-09  
 DIVISION MANAGER Signature


[Signature] Date 5-18-09  
 DEPARTMENT DIRECTOR Signature

FINANCE OFFICE USE ONLY		Approved		Carbon Copy
Appropriation Cash Flow	Date	Initial	Yes	Investment Desk
	<u>5/19/09</u>	<u>[Initials]</u>	<input checked="" type="checkbox"/>	Public Works
				Engineering
				Project Manager

# EXHIBIT "A"

PW052609-05

SCALE 1" = 200'

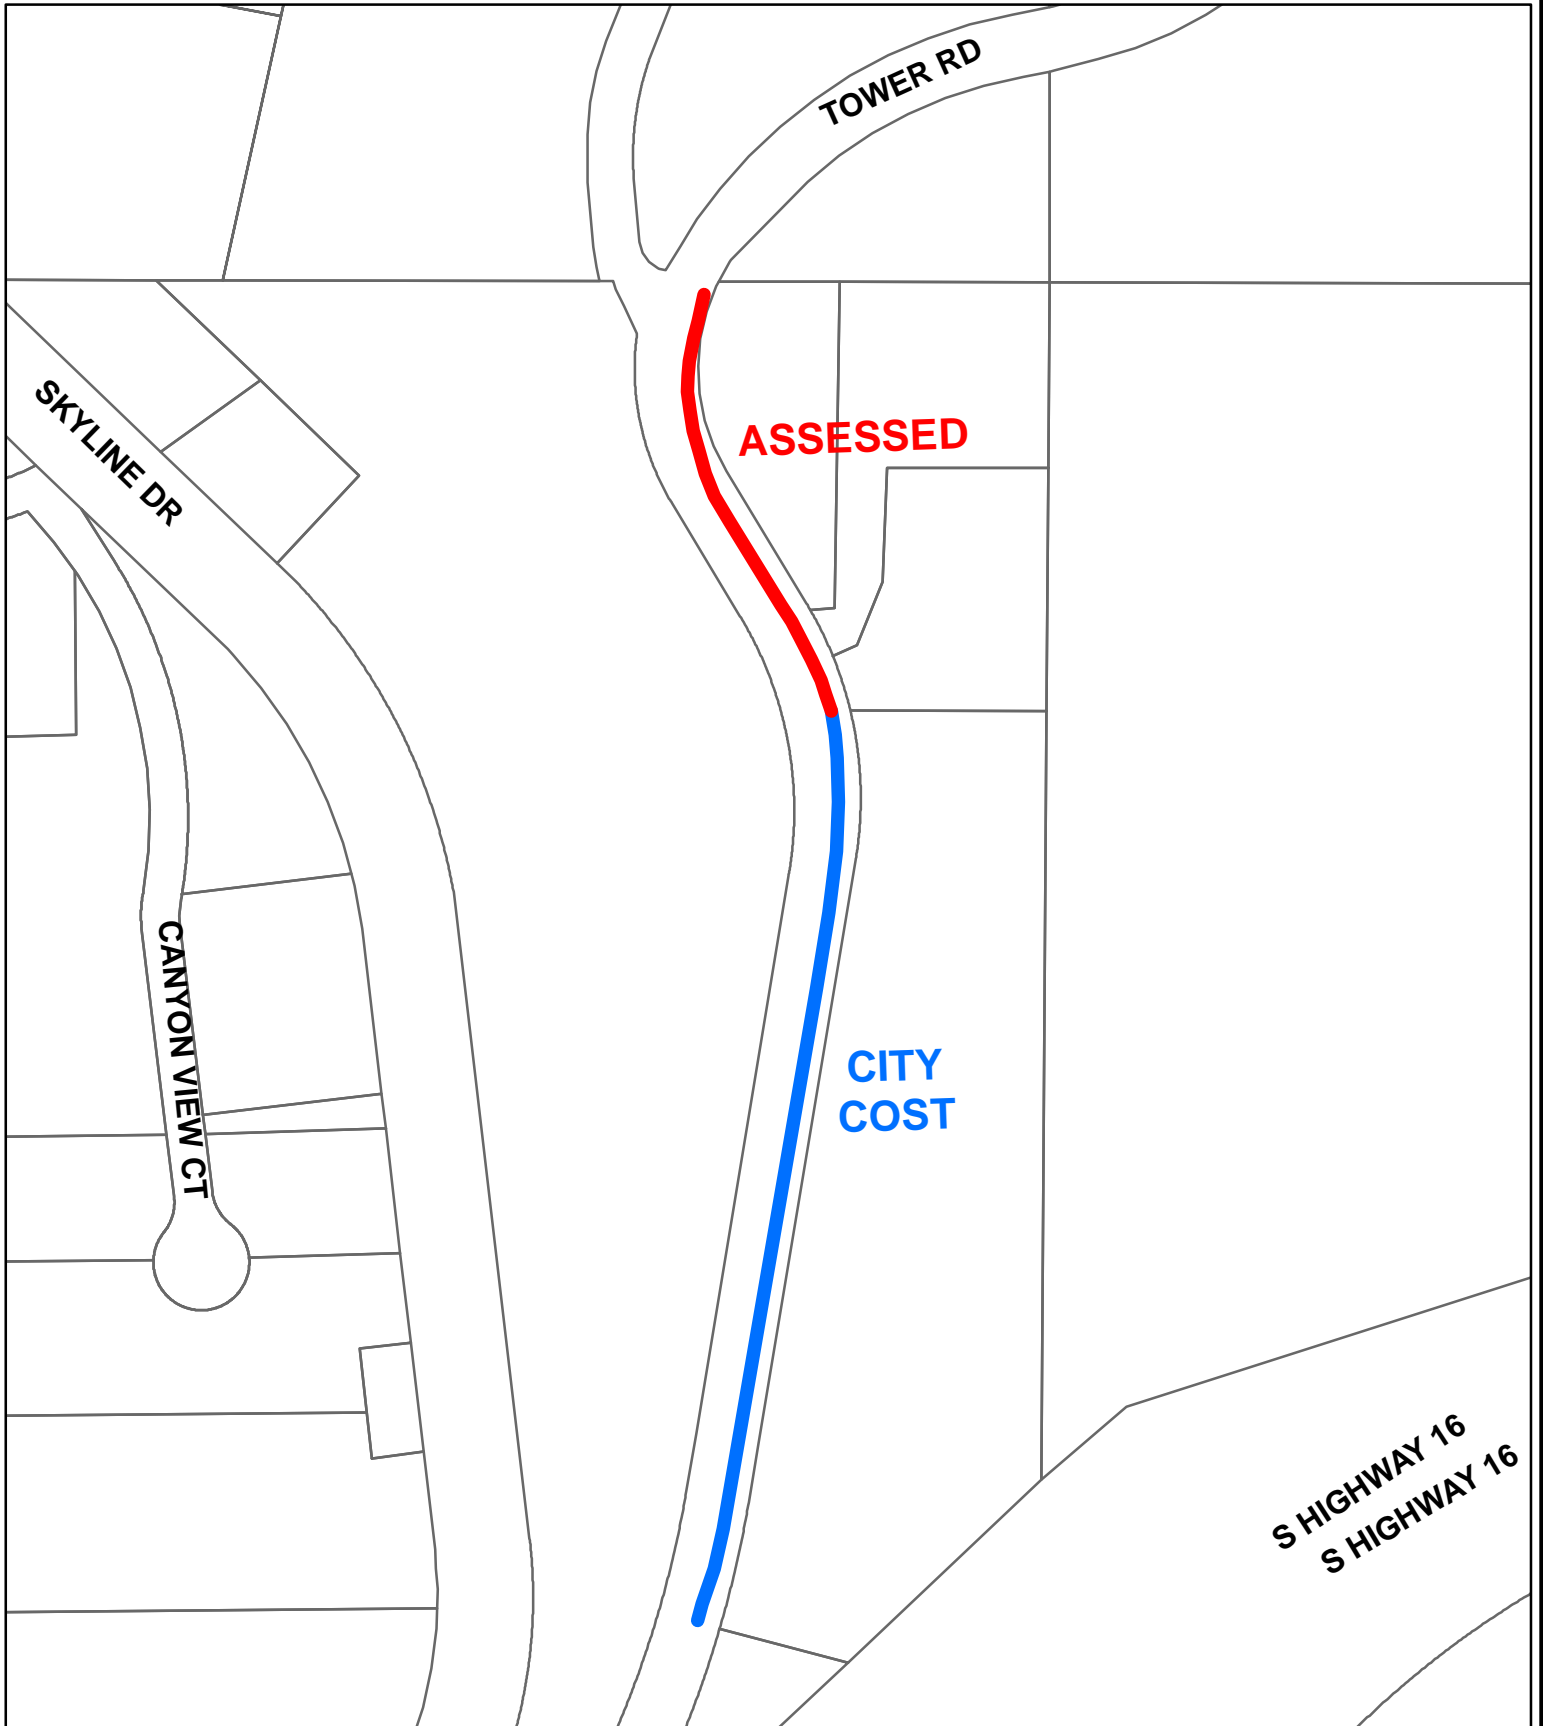

**TOWER ROAD WATER MAIN LOOP**  
**PROJECT NO. W09-1786 CIP NO. 50753**