

**ADVERTISING AUTHORITY**

This form must be completed and approved by the City Finance Office prior to presenting items to the City Council and/or Committees of the City Council. This covers all items which require formal bids, currently anything over \$25,000 (except emergency and repair costs)

I. PROJECT NO.: ST09-1759 CIP No. 50130  
 II. PROJECT NAME: Elm Avenue Reconstruction - Phase 3  
 III. Project/Item(s) Description: Project will reconstruct Elm Avenue from Tallent Street to Street. Project will include a new curb & gutter, pavement, sidewalk, bike path, storm sewer, sanitary sewer, services, water main, street lights.

IV. BID LETTING DATE: July 24, 2009

V. ESTIMATED COST OF PROJECT/ITEM(S) \$ 1,700,000.00

VI. BASIS OF PAYMENT Assessed  Non-Assessed   
 Single Payment  Partial Payment

VII. APPROPRIATION DATA

Amount	\$132,600	\$188,700	\$987,700	\$391,000	
Fund Name	Sewer	Water	Street Improvement	Drainage	
Department	833	933	8910	8911	
Line Item	4380	4381	4370	4371	
Fund	604	602	505	505	

VIII. (If applicable) Grant No.: \_\_\_\_\_  
 Funding Source: \_\_\_\_\_  
 Estimated Completion Date: \_\_\_\_\_  
 Estimated Grant Receipt Date: \_\_\_\_\_

IX. DEPARTMENT/DIVISION:


Project Manager: [Signature] Date 6/10/09  
 DIVISION MANAGER Signature [Signature] Date 6-10-09  
 DEPARTMENT DIRECTOR Signature [Signature] Date 6-10-09

FINANCE OFFICE USE ONLY			Approved		Carbon Copy
Appropriation	Date	Initial	Yes		
Cash Flow	6/10/09	[Initials]	✓		Investment Desk
					Public Works
					Engineering
					Project Manager

# EXHIBIT "A"

PW063009-08

SCALE 1" = 500'

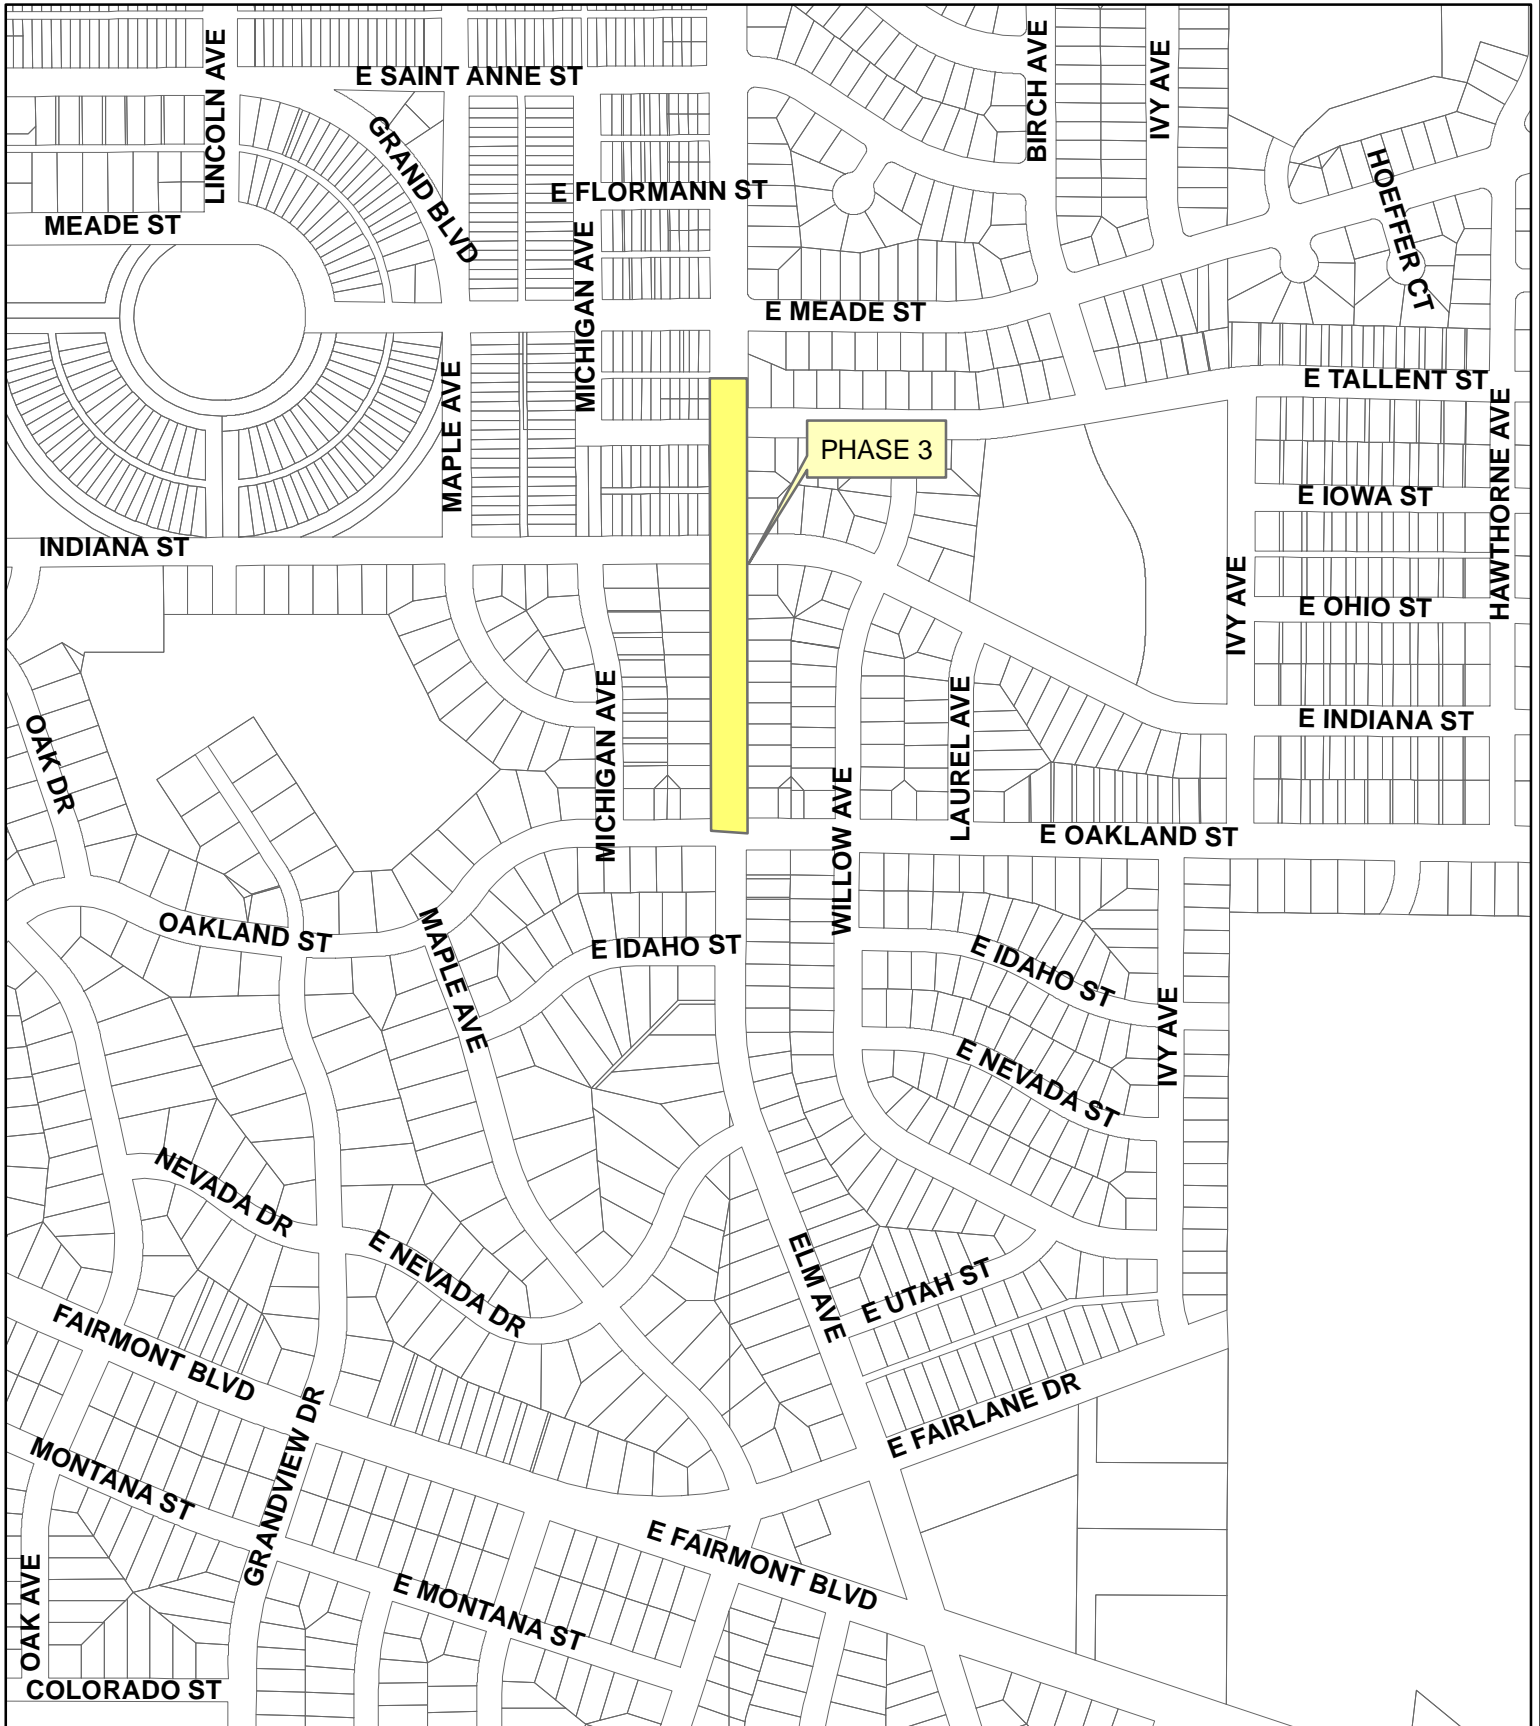

**ELM AVENUE PHASE 3**  
**PROJECT NO. ST09-1759 CIP NO. 50130**