

ADVERTISING AUTHORITY

This form must be completed and approved by the City Finance Office prior to presenting items to the City Council and/or Committees of the City Council. This covers all items which require formal bids, currently anything over \$25,000 (except emergency and repair costs)

I. PROJECT NO.: SS06-1587 CIP No. # 50653
 II. PROJECT NAME: Rapid River Subdivision Sewer Extension
 III. Project/Item(s) Description: Construction of approximately 240 lin. ft. of 8" sanitary sewer main, with manhole, service tap, and restoration of surfacing. The project will eliminate an existing non-compliant sewer service line to 2020 Jackson Blvd. (Lot 5, Block 2, Rapid River Subdivision), and allow for future extension to areas of this subdivision that continue to have non-compliant services.

IV. BID LETTING DATE: September 29, 2009

V. ESTIMATED COST OF PROJECT/ITEM(S) \$ 40,750.00

VI. BASIS OF PAYMENT Assessed

 Non-Assessed

X
X

 Single Payment Partial Payment


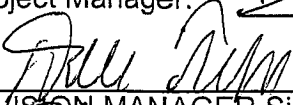
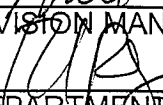
VII. APPROPRIATION DATA

Amount*	\$40,750.00				
Fund Name	Wastewater Expansion				
Department	834				
Line Item	4384				
Fund	604				

*Includes estimated \$25,625 Non-City Funds (for 60% of sewer main cost, and total cost of service line installation), to be provided per agreement between City and VSADD Holdings LLP signed March 20, 2008.

VIII. (If applicable) Grant No.: _____
 Funding Source: _____
 Estimated Completion Date: _____
 Estimated Grant Receipt Date: _____


IX. DEPARTMENT/DIVISION:

Project Manager:  Date AUG 25 2009
 DIVISION MANAGER Signature  Date 8-25-09
 DEPARTMENT DIRECTOR Signature  Date 8-25-09

FINANCE OFFICE USE ONLY			Approved		Carbon Copy
	Date	Initial	Yes		Investment Desk
Appropriation	8/26/09	JS	✓		Public Works
Cash Flow					Engineering
					Project Manager

EXHIBIT "A"

SCALE 1" = 300'

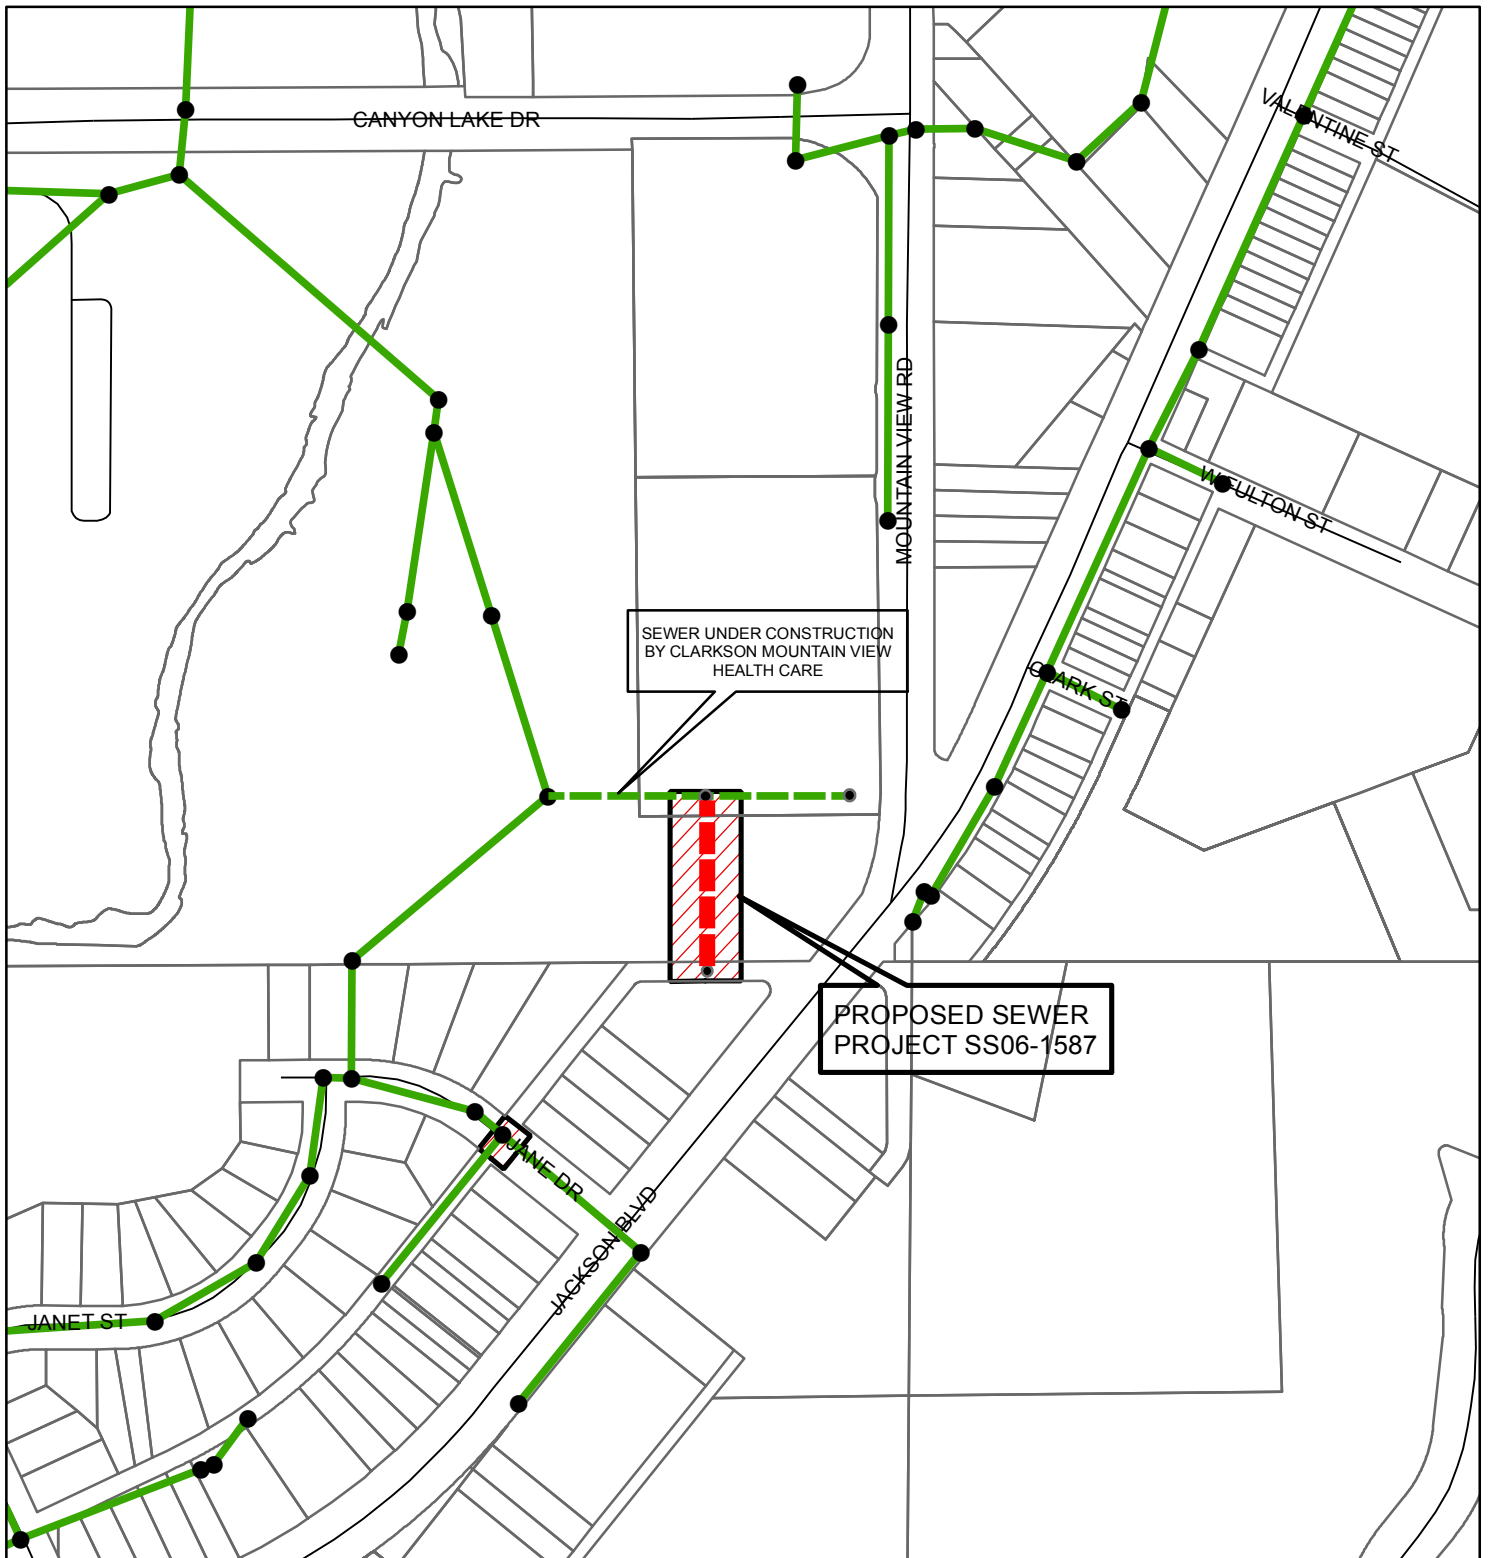

**SEWER EXTENSION
RAPID RIVER SUBDIVISION
PROJECT NO. SS06-1587 CIP #50653**