

ADVERTISING AUTHORITY

This form must be completed and approved by the City Finance Office prior to presenting items to the City Council and/or Committees of the City Council. This covers all items which require formal bids, currently anything over \$25,000 (except emergency and repair costs)

- I. PROJECT NO.: ~~WSS-09-1023~~ ¹⁸²⁴ CIP No. 50424
- II. PROJECT NAME: Oak Ave., Oak Dr., & Oakland St. Reconstruction Project, Phase Two Project Four
- III. Project/Item(s) Description: This is the second of three projects being bid under Phase Two of the Robbinsdale Reconstruction Projects. This project is the reconstruction of portions of Oak Ave. Oak Dr. and Oakland St., including reconstruction of existing streets, sidewalks, driveways, sewer main, water main, storm sewer, associated appurtenances, and surface restoration.
- IV. BID LETTING DATE: January 26, 2010 @ 2:00 P.M.
- V. ESTIMATED COST OF PROJECT/ITEM(S) \$ 1,650,000.00

- VI. BASIS OF PAYMENT
- | | | | |
|----------------|--|-----------------|---|
| Assessed | | Non-Assessed | |
| Single Payment | | Partial Payment | X |

VII. APPROPRIATION DATA

Amount	\$335,000	\$330,000	\$775,000	210,000	
Fund Name	Sanitary Sewer	Water	Streets	Drainage	
Department	833	933	8910	8911	
Line Item	4380	4381	4370	4371	
Fund	604	602	505	505	

- VIII. (If applicable)
- Grant No.: _____
- Funding Source: _____
- Estimated Completion Date: _____
- Estimated Grant Receipt Date: _____

IX. DEPARTMENT/DIVISION:

Project Manager: [Signature] Date 12/22/09


[Signature] Date 12-22-09

DIVISION MANAGER Signature

[Signature] Date 12-22-09

DEPARTMENT DIRECTOR Signature

FINANCE OFFICE USE ONLY			Approved		Carbon Copy
Appropriation Cash Flow	Date	Initial	Yes		Investment Desk
	<u>12/22/09</u>	<u>[Initials]</u>	<u>[Signature]</u>		Public Works
					Engineering
					Project Manager

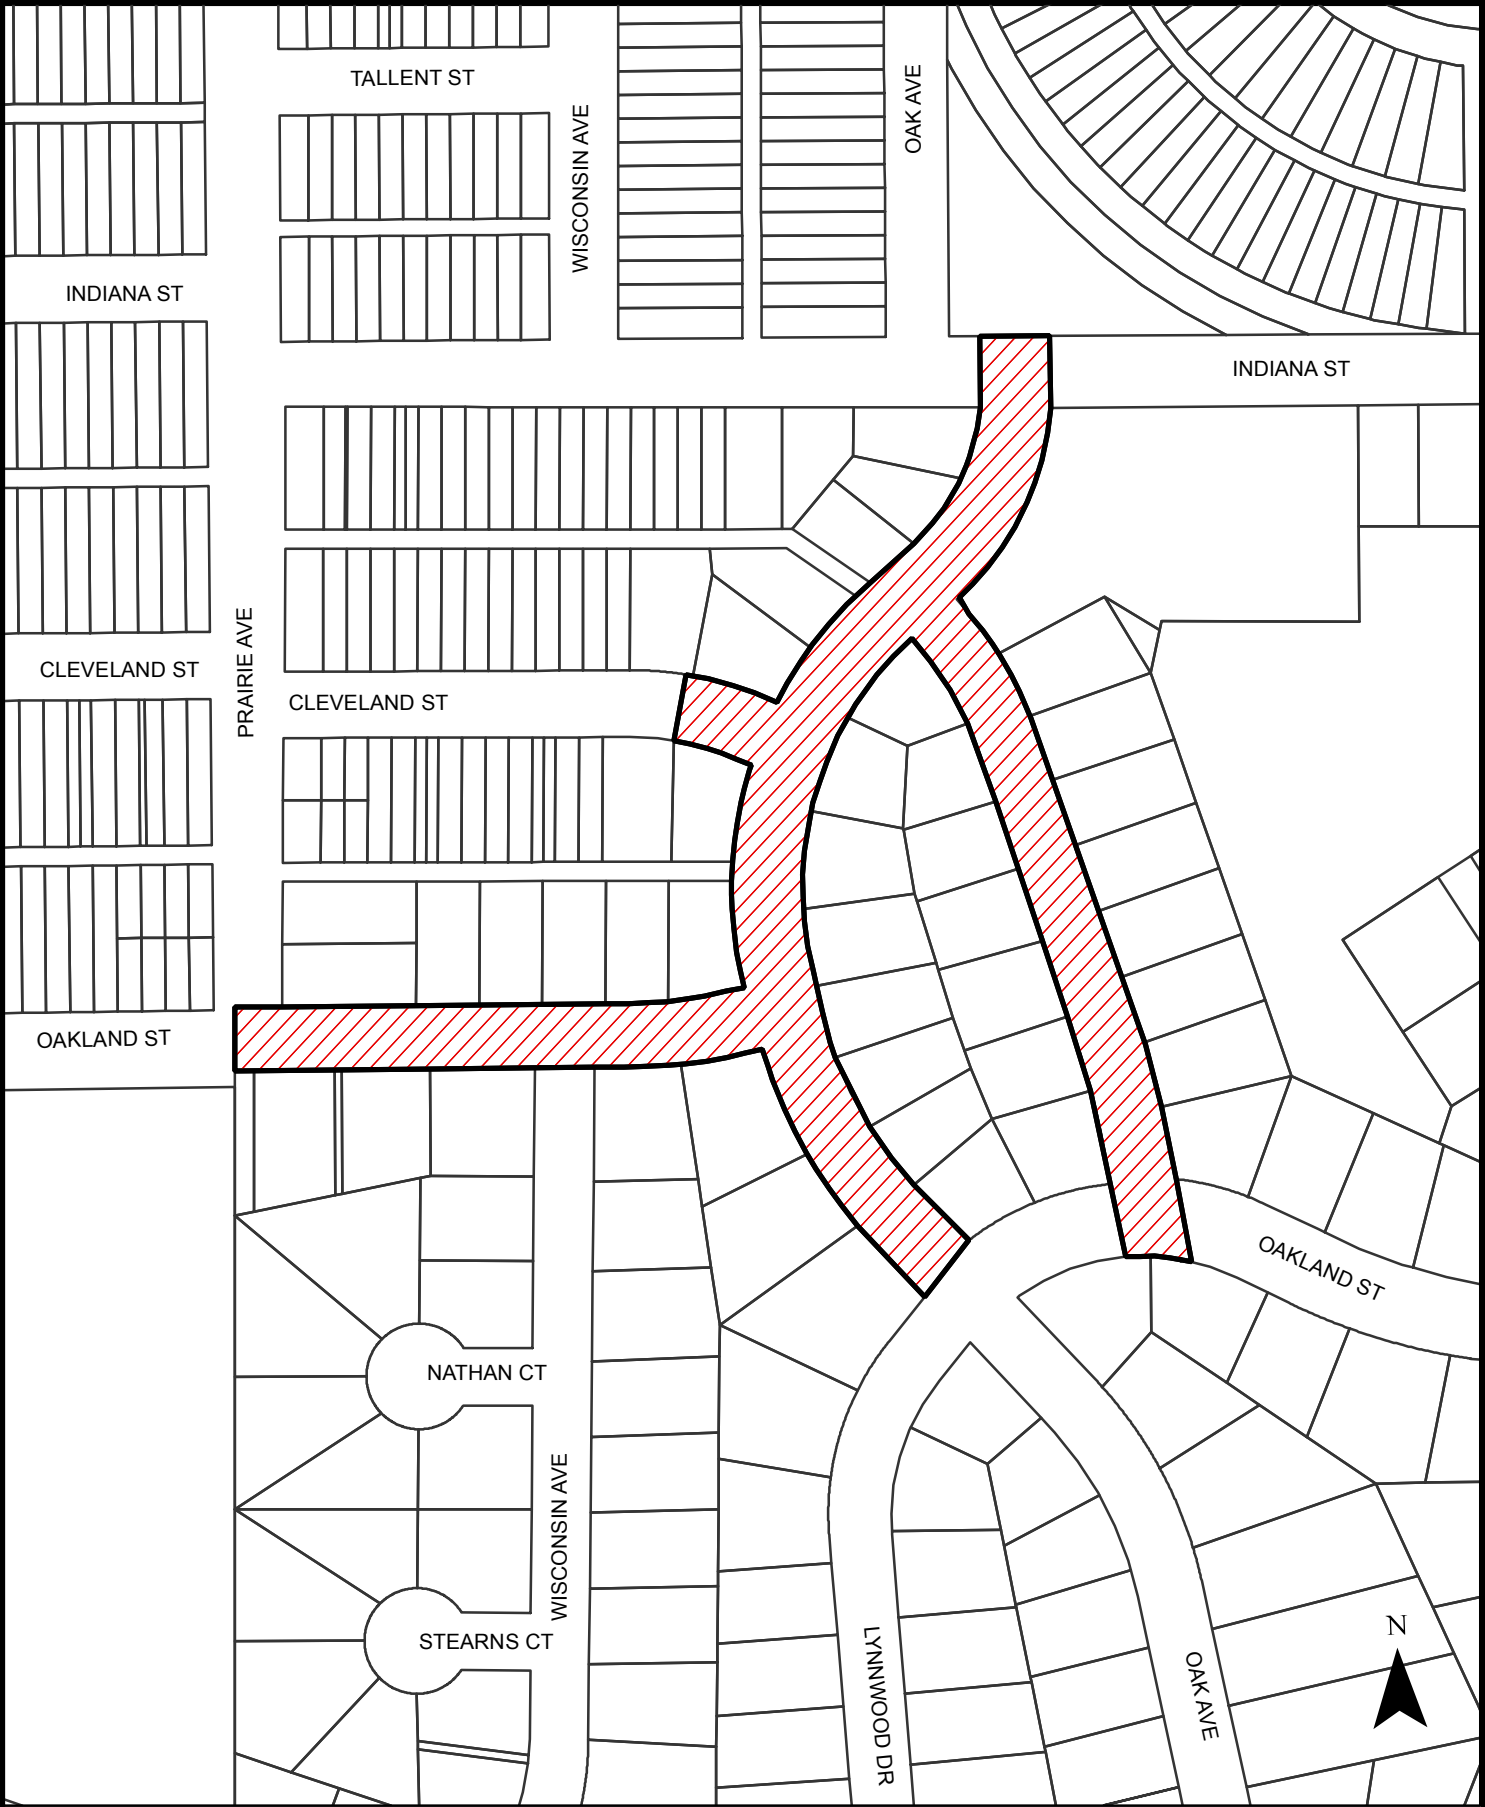

OAK AVE, OAK DR & OAKLAND ST RECONSTRUCTION PROJECT
PROJECT NO. ST09-1824 **CIP NO. 50424**