




DOVER STREET DRAINAGE IMPROVEMENTS  
PHASE II - RED DALE DRAINAGE BASIN DESIGN PLAN AMENDMENT  
RAPID CITY, SD

FIGURE 1.  
GENERAL  
VICINITY  
MAP  
2

NOTES:  
1. SUBBASINS 250 THRU 304 WERE PRESERVED FROM THE ORIGINAL RED DALE DRAINAGE BASIN DESIGN PLAN.  
2. SUBBASIN 100 THRU 222 REFLECT THE FLOW PATHS OBSERVED IN THE FIELD AND SHOWN IN FIGURES 3 & 4.

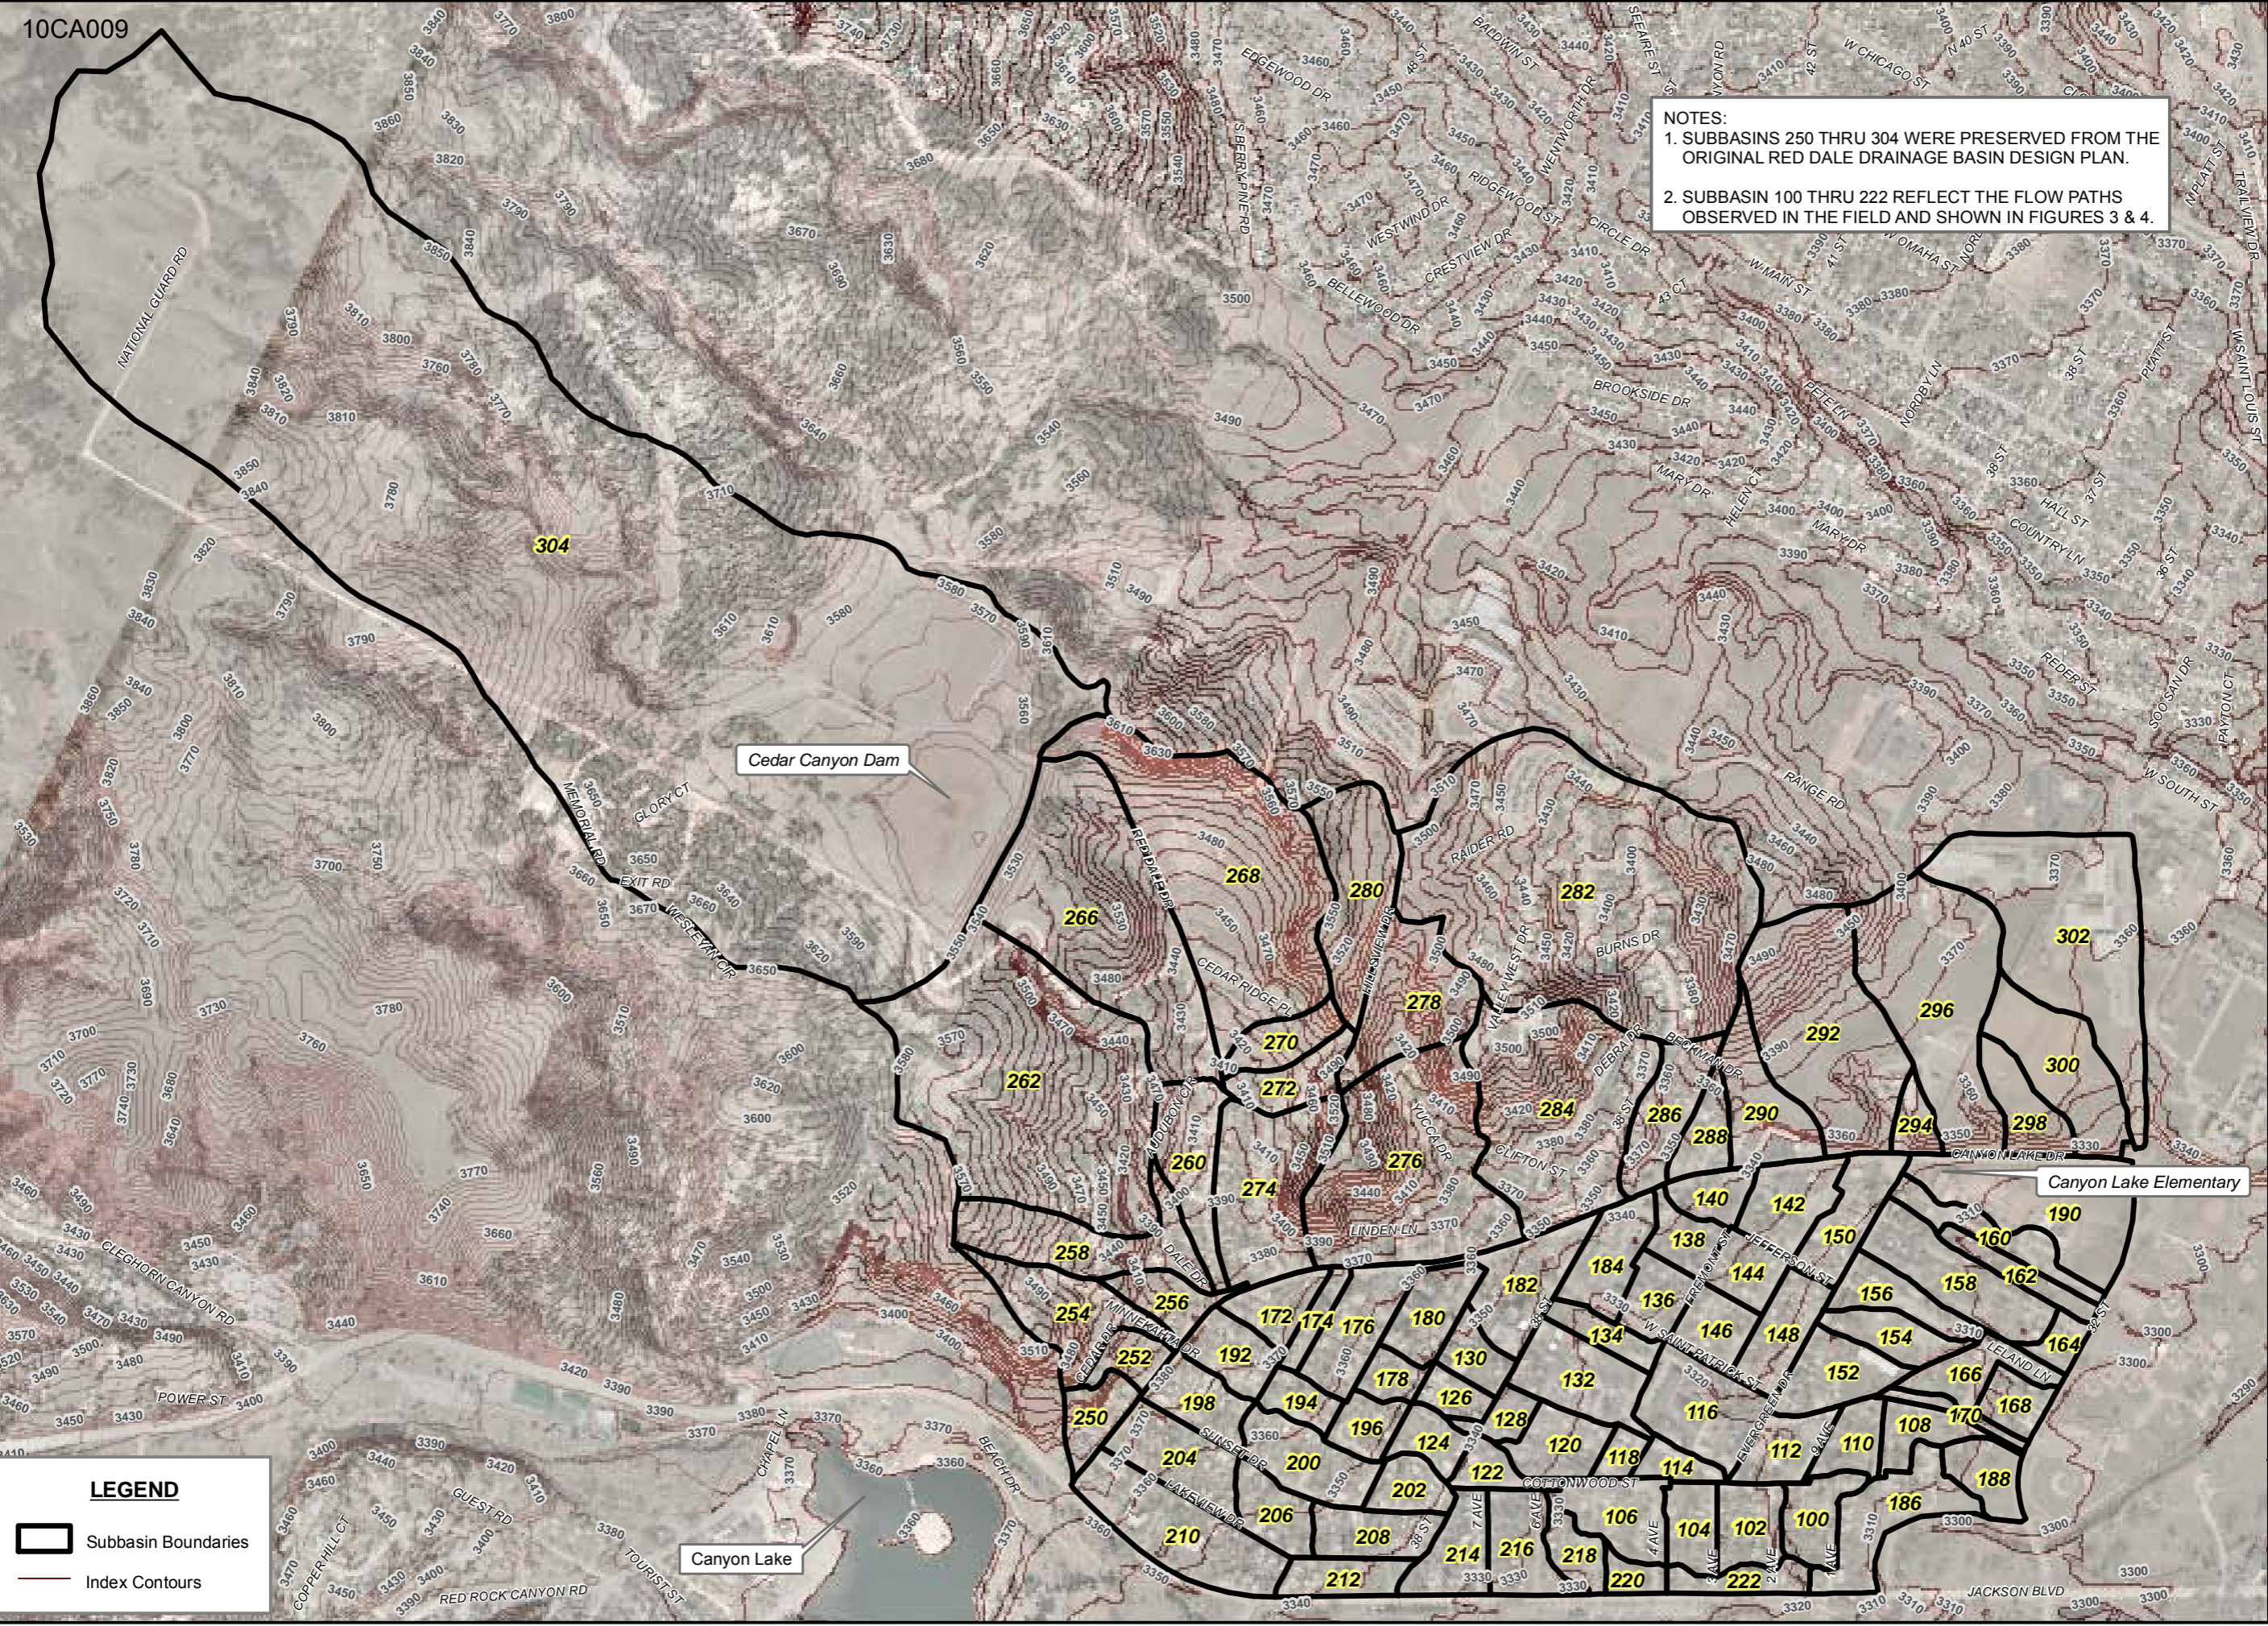

**LEGEND**

- Subbasin Boundaries
- Index Contours