


EXISTING SITE CONDITIONS  
FOR

LOTS 8-9 & NORTH 1/2 OF VACATED ALLEY  
OF BLOCK 20 OF PROVIDENCE SUBDIVISION  
SECTION 34, T2N, R7E, BHM  
RAPID CITY, PENNINGTON COUNTY, SOUTH DAKOTA




SCALE: 1" = 20'  
OCTOBER 8, 2010

WEST RAPID STREET

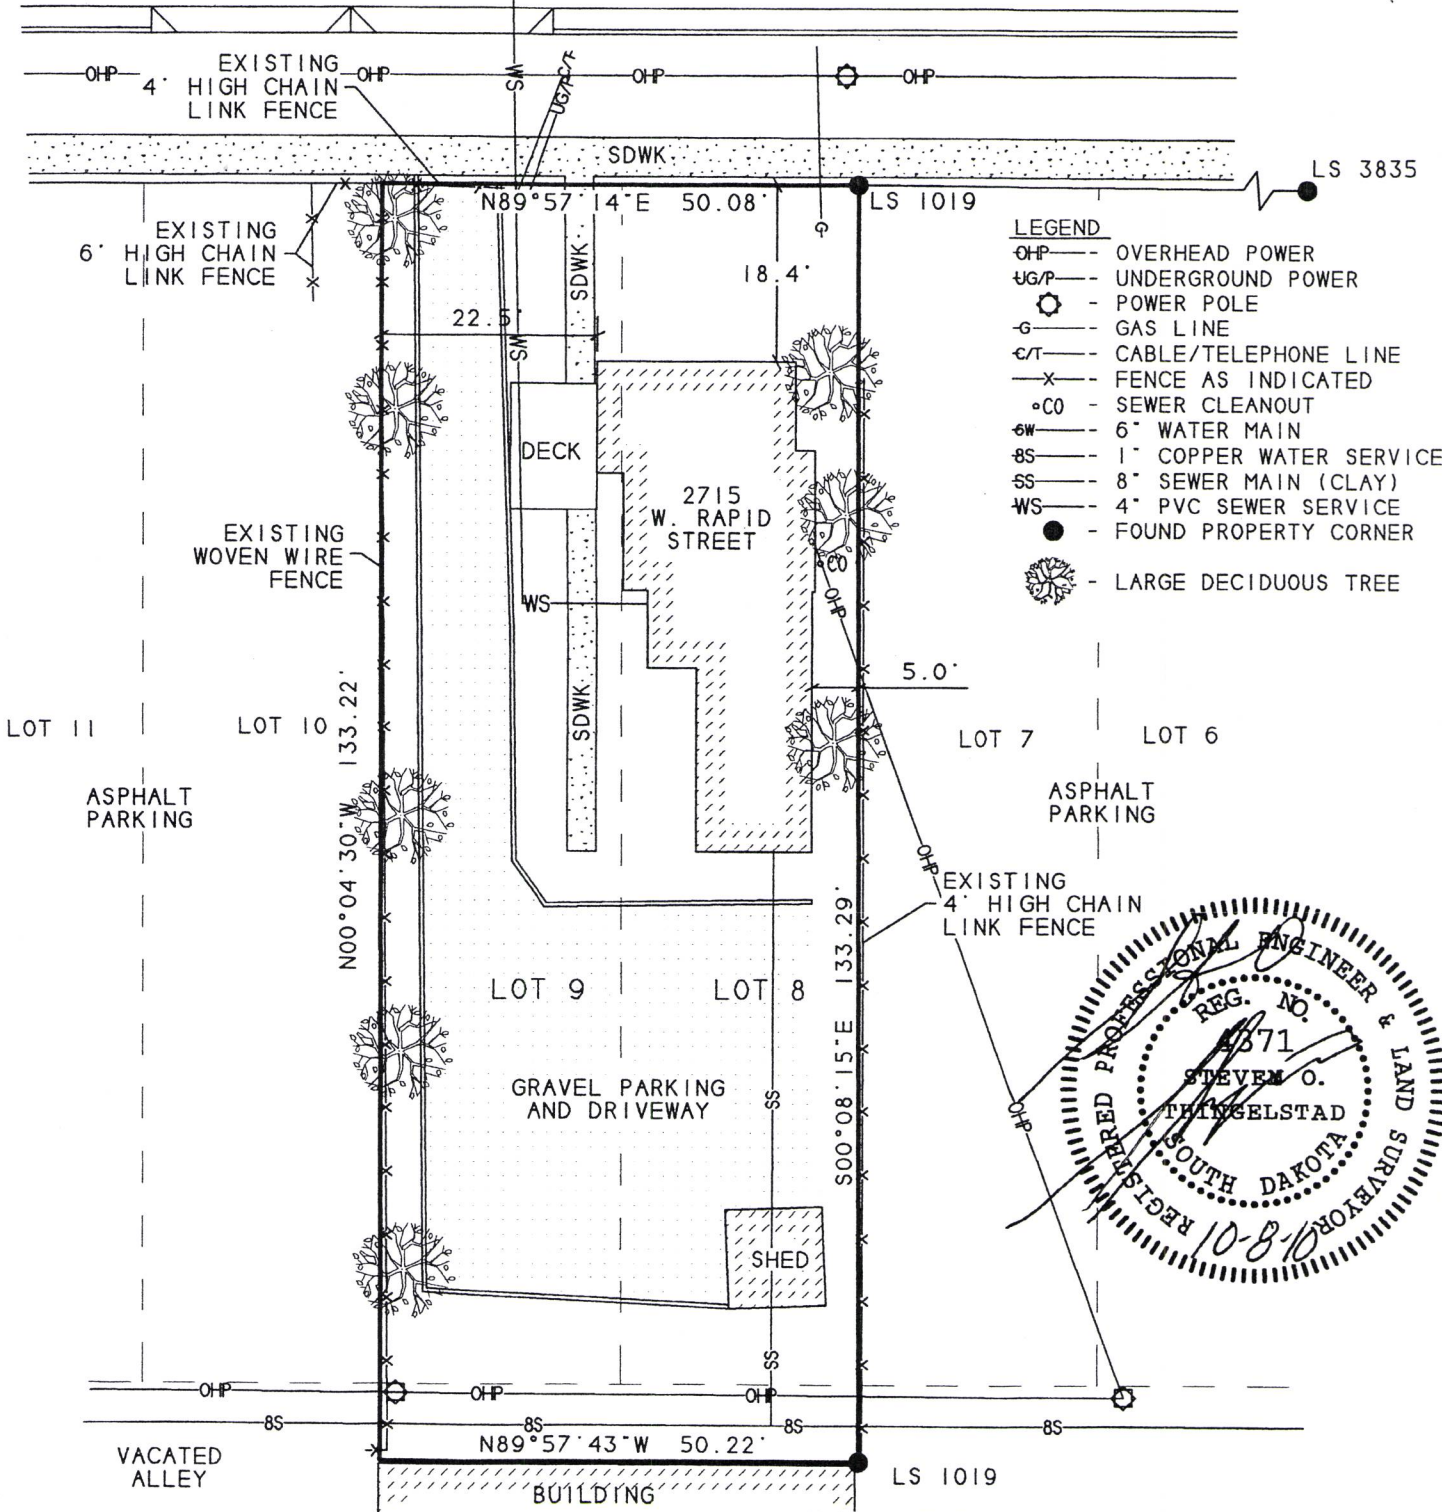

- LEGEND**
- OHP --- OVERHEAD POWER
  - UG/P --- UNDERGROUND POWER
  - ⊙ --- POWER POLE
  - G --- GAS LINE
  - C/T --- CABLE/TELEPHONE LINE
  - x- --- FENCE AS INDICATED
  - °CO --- SEWER CLEANOUT
  - 6W --- 6" WATER MAIN
  - 8S --- 1" COPPER WATER SERVICE
  - SS --- 8" SEWER MAIN (CLAY)
  - WS --- 4" PVC SEWER SERVICE
  - --- FOUND PROPERTY CORNER
  - 🌳 --- LARGE DECIDUOUS TREE

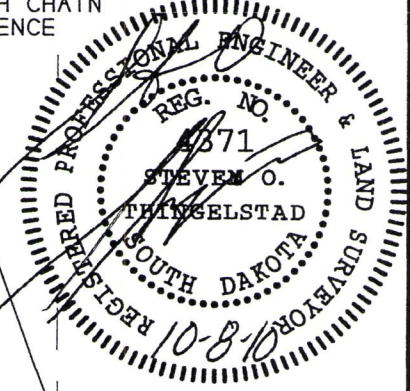

PREPARED BY: STEVEN O. THINGELSTAD  
 BRITTON ENGINEERING & LAND SURVEYING, INC.  
 8035 BLACK HAWK ROAD, SUITE 5,  
 BLACK HAWK, SOUTH DAKOTA 57718  
 TELEPHONE: (605) 716-7988