

RECEIVED

FEB 14 2011


Rapid City Growth Management Department

CLEVELAND ST

A-A



C-C

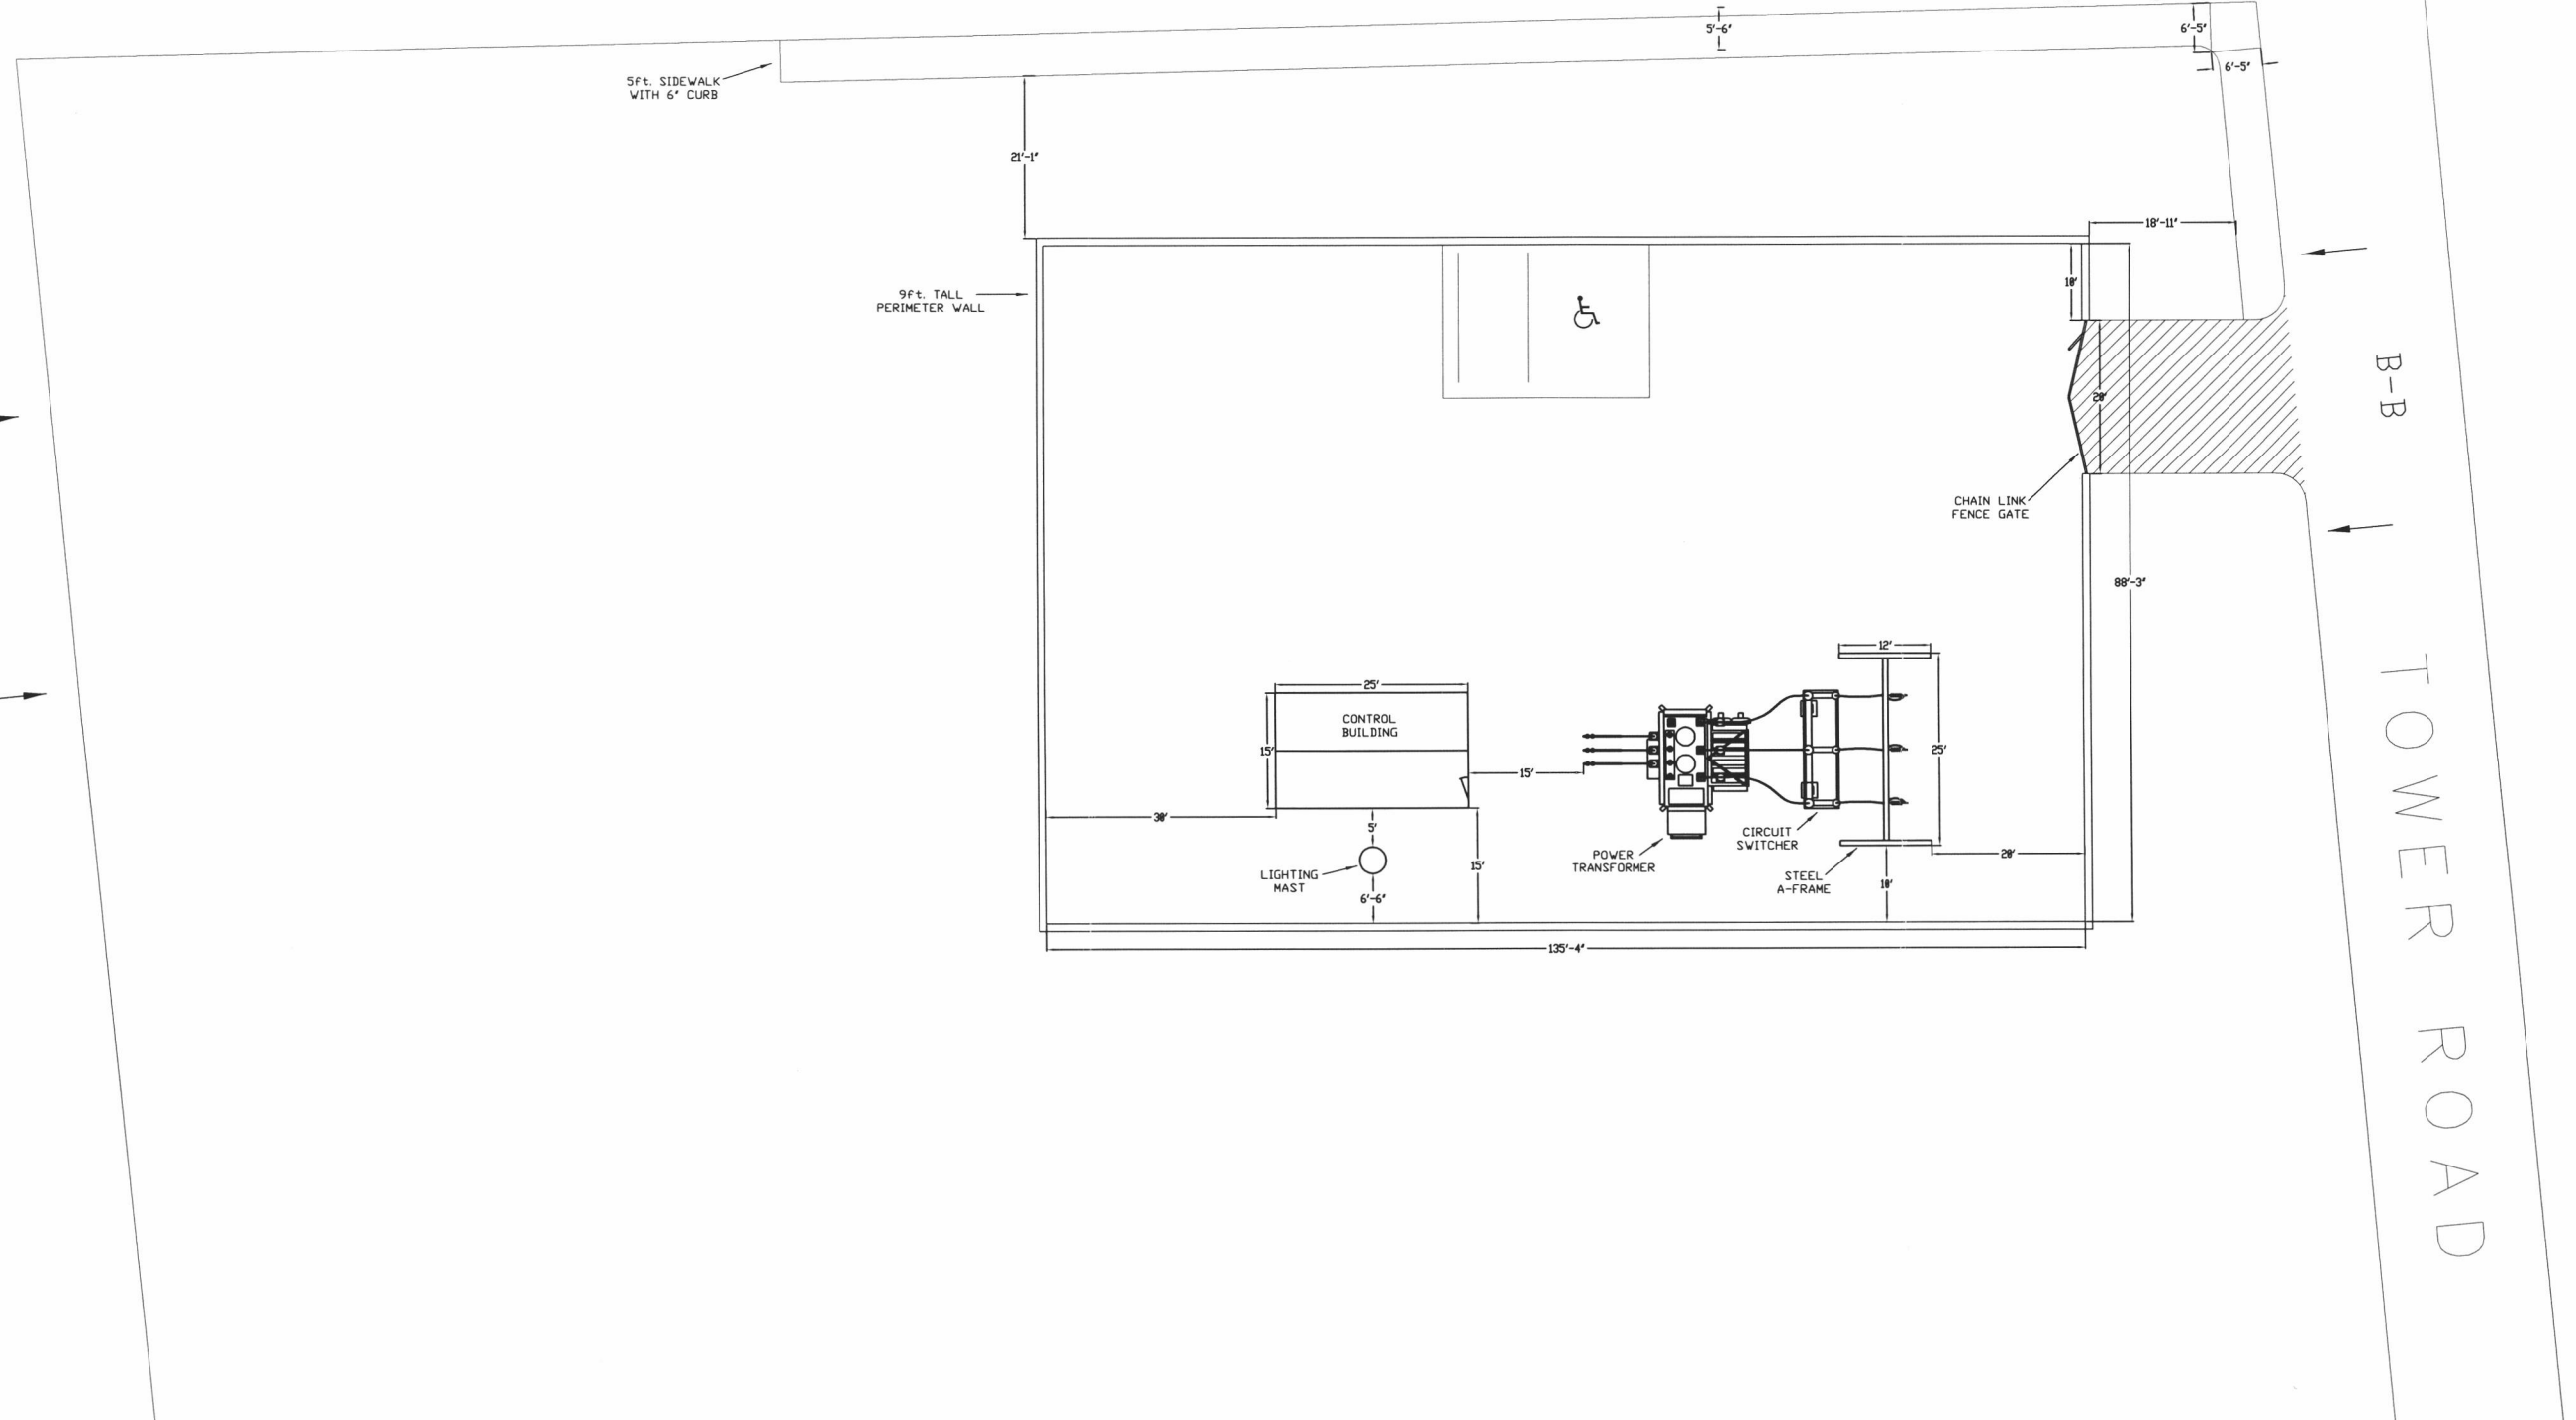

				BLACK HILLS POWER			
				CLEVELAND STREET SUBSTATION			
				PLAN VIEW			
DATE	DRAWN BY	NO.	APPROVED BY	REVISION DESCRIPTION	DRAWN BY	DATE	DWG NO.
					DH	11/12/10	XX-XX-XX
					S.D.		0