

CITY OF RAPID CITY

RAPID CITY, SOUTH DAKOTA 57701



Public Works Department
Engineering Services Division

300 Sixth Street

Telephone: (605) 394-4154 FAX: (605) 355-3083

Web: www.rcgov.org

TO: Public Works Committee

FROM: Ted T. Johnson, P.E.
Engineering Project Manager
Public Works Department

DATE: May 23, 2011

RE: Request for Exception to waive the requirement to install sidewalk along a portion of Tower Road per City Ordinance 12.16.080
Lot C of Lots 11 – 16, Block 35 of South Boulevard Addition
SW ¼ of the NW 1/4 S12, T1N, R7E, BHM, Pennington County, SD

A request was received on May 17, 2011 requesting the requirement to install sidewalk per City of Rapid City Ordinance 12.16.080 be waived for a portion the proposed Black Hills Power Electric Substation facility to be located southwest of the intersection of Cleveland Street and Tower Road. The proposed development includes the construction of a high voltage electrical substation, security fencing, driveway, sidewalk, landscaping and related improvements. A minimum four (4) foot wide sidewalk is required to be constructed one foot from the property line along Cleveland Street and Tower Road as per the Rapid City Municipal Code. Black Hills Power has also submitted an exception request to construct five (5) foot wide curb sidewalk adjacent to the proposed substation similar to the existing sidewalk along the south side of Cleveland Street.

The City of Rapid City Code of Ordinances, 12.16.080 New or Relocated Residential or Commercial Buildings states "*The construction of a permanent sidewalk fronting or abutting all streets, highways and avenues shall be accomplished by the builder, owner or developer of all new or relocated residential or commercial buildings within the city...*" This request would allow Black Hills Power to waive the installation of approximately one hundred twenty-eight (128) linear feet of sidewalk along the west side of Tower Road and south of Cleveland Street. The existing street in Tower Road consists of asphalt paving



EQUAL HOUSING
OPPORTUNITY

EQUAL OPPORTUNITY EMPLOYER

Request for Exception
Lot C of Lots 11 – 16, Block 35 of South Boulevard Addition
May 23, 2011
Page 2

without curb and gutter or storm sewer. The southern portion of the BHP lot slopes sharply into an existing drainage pond and is located in a Major Drainage Easement.

Currently property line sidewalk is installed along the north side of Cleveland Street and along the east side of Tower Road. Curb sidewalk is installing along the south side of Cleveland Street east of Tower Road. There is no sidewalk along the south side of Cleveland Street west of this property. As part of the substation improvements, Black Hills Power will be installing sidewalk adjacent to their property along Cleveland Street and at the intersection of Tower Road.

This request is associated with a current building permit application for this property.

Staff Recommendation: Staff recommends that the request to waive the requirement to install sidewalk along a portion of Tower Road adjacent to this property be approved providing the applicant signs a Waiver of Right to Protest for future sidewalk assessments.



Steven Dunn
T&D Engineer
Steven.Dunn@blackhillscorp.com

PO Box 1400
Rapid City, SD 57709-1400
P: 605.721.2356
F: 605.721.2323

City of Rapid City
300 Sixth Street
Rapid City, South Dakota 57701

Cleveland Street Substation
Lot C of Lots 11-16, Blk 35 of South Boulevard Addition
SW1/4 of the NW1/4, SEC12, T1N, R7E, BHM, Rapid City
Pennington County, South Dakota

To whom it may concern:

Black Hills Power is in the process of designing an electric distribution substation on the corner of Cleveland Street and Tower Road. We are requesting that no sidewalk be required on the east side of the substation adjacent to Tower Road. The design utilizes curbside sidewalk on the north side of the property adjacent to Cleveland Street and wraps around the corner to the current point of access. At which point the existing curb ends. Installing curb to the end of the property is not practical as there is not a well-defined road edge to work along.

Sincerely,



A handwritten signature in black ink that appears to read 'Steven Dunn'.

Steven Dunn

RECEIVED
MAY 17 2011
ENGINEERING DIVISION

Tower Road Site Map

RapidMap
 Rapid City Pennington County GIS
 www.RapidMap.org

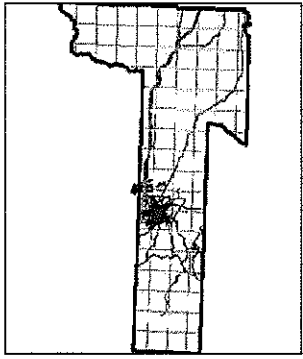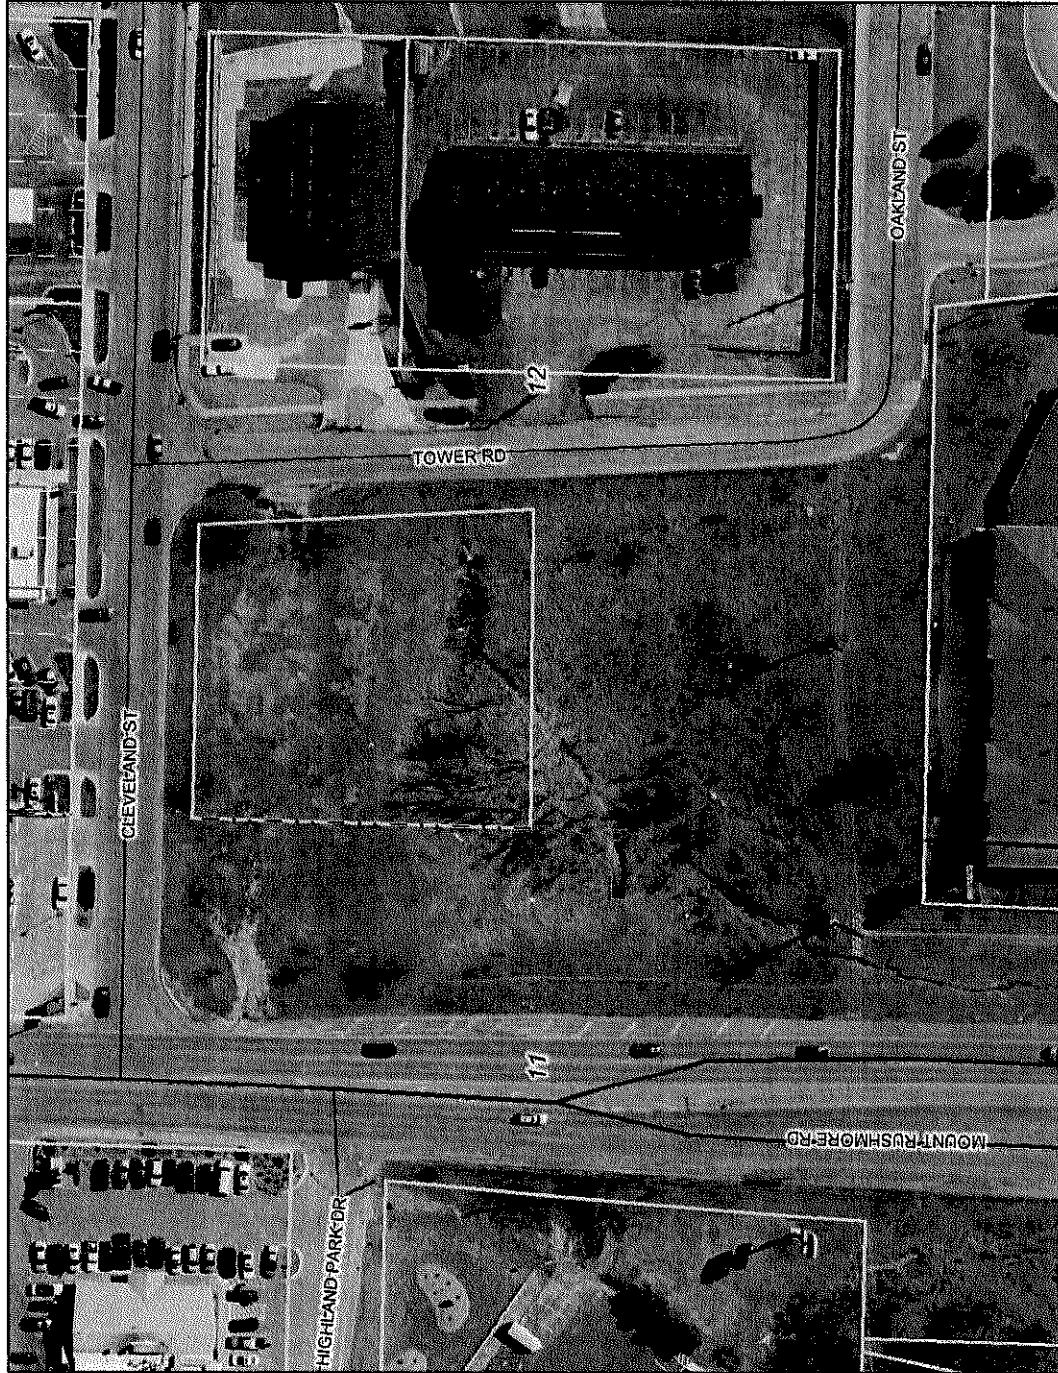

Legend

- Roads
 - Not classified
 - Interstate
 - US Highway
 - SD Highway
 - County Highway
 - Main Road
 - Minor Arterial
 - Collector
 - Ramp
 - Paved Road
 - Unpaved Road
 - Unimproved Road
 - Trail
 - other
 - Not yet coded
- Township/Section lines
 - SECTION
 - TOWNSHIP
- Parcel Boundary
 - Lot Lines
 - COUNTY BOUNDARY
 - LOT LINE
 - PARCEL LINE
 - ROAD ROW
 - RR ROW
 - SECTION LINE
 - TOWNSHIP LINE
 - WATER LINE
 - STATE BOUNDARY
 - PLSS Section
 - County Line
 - City Boundaries
 - Rapid City

RECEIVED

MAY 17 2011

Scale: 1" = 189'



Map center: 44° 3' 38.9" N, 103° 13' 53.7" W

345 ft.



DISCLAIMER: This map is provided "as is" without warranty of any representation of accuracy, timeliness, or completeness. The burden for determining accuracy, completeness, timeliness, merchantability, and fitness for use rests solely on the user. Rapid City and Pennington County make no warranties, express or implied, as to the use of this map. There are no implied warranties of merchantability or fitness for a particular purpose. The user acknowledges and accepts the limitations of the map, including the fact that the data used to create this map is derived from a variety of sources and may not be current. The user agrees to indemnify and hold the City of Rapid City and Pennington County harmless from any and all claims, damages, and expenses, including reasonable attorneys' fees, arising from the use of this map. The user agrees to recognize and honor in perpetuity the copyrights and other proprietary claims for the map(s) established or produced by the City of Rapid City or the vendors furnishing said terms to the City of Rapid City.



BRITTON ENGINEERING & LAND SURVEYING, INC
8035 BLACK HAWK ROAD, SUITE 5, PO BOX 649
BLACK HAWK, SD 57718
PH. (605) 716-7988

LOT C OF LOTS 11-16, BLK 35 OF
S. BLVD. ADD. SW 1/4 OF THE NW 1/4
SEC 12, T1N, R7E, BHM, RAPID CITY
PENNINGTON COUNTY, SOUTH DAKOTA


SITE PLAN
CLEVELAND STREET SUBSTATION
BLACK HILLS POWER, INC.

Project No: 11-10-272
Drawing No: 10-1
Checked By: JST
Drawn By: TCS
City: CLEVELAND, S.D.
Contract No. AS 555

3
7



SCALE: 1" = 20'
JANUARY 27, 2011

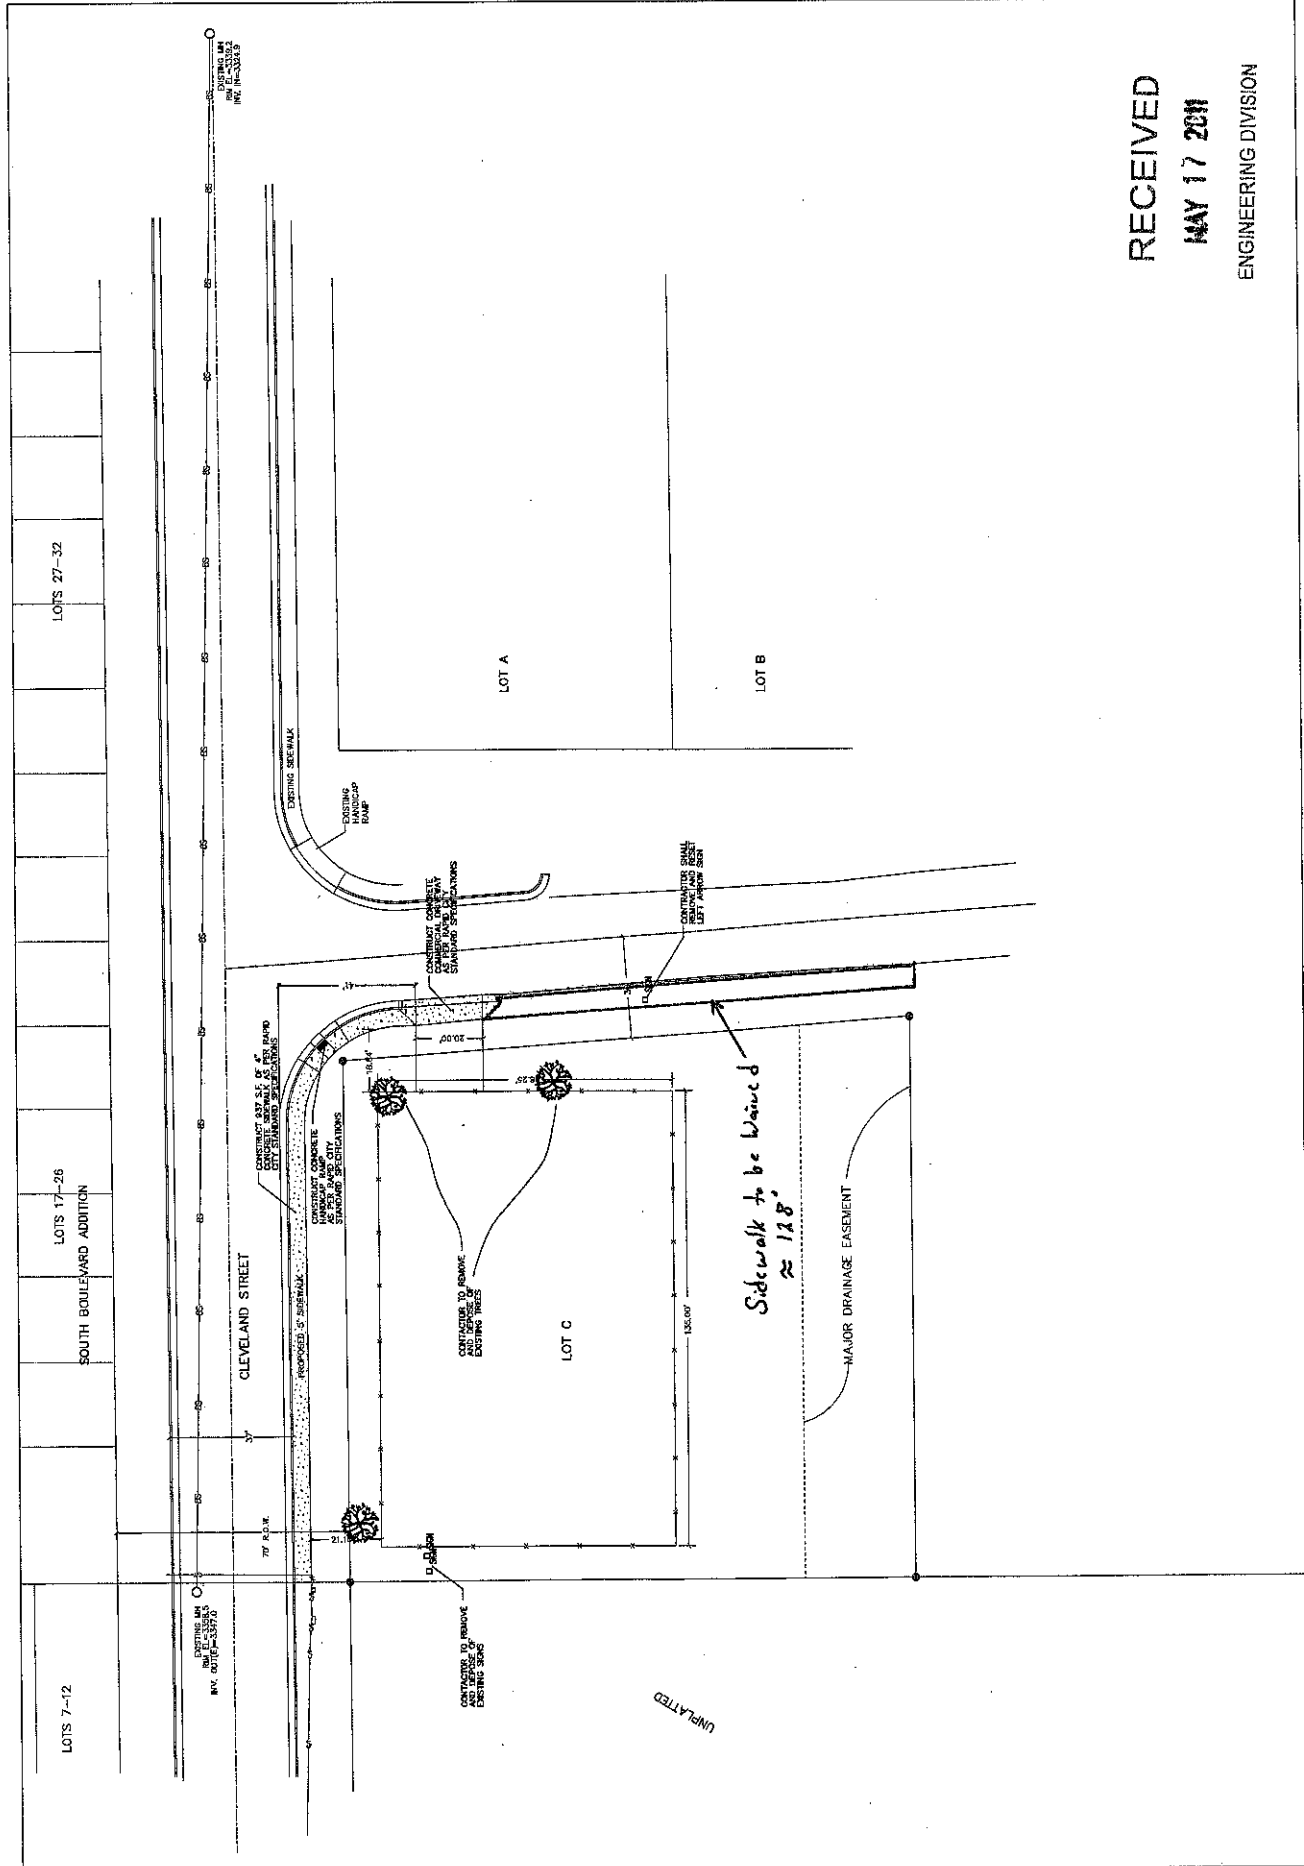

RECEIVED
MAY 17 2011
ENGINEERING DIVISION