

REQUEST FOR ADVERTISING AUTHORITY

This form must be completed and approved by the City Finance Office prior to presenting items to the City Council and/or Committees of the City Council. This covers all items which require formal bids, currently anything over \$25,000 (except emergency and repair costs)

I. PROJECT NO.: 2011 CIP No. 50898

II. PROJECT NAME: Homestead – Meadow Ridge Drive Water Transmission Main Extension – Project One

III. Project/Item(s) Description: The Project is based on the July 2009 report titled, "Final Water Supply Study Rapid City Regional Airport, Rapid City, South Dakota", by KLJ and AE2S. A 16" PVC water transmission main is proposed to be extended from an existing 16" main on Homestead to the airport. The water transmission main will be bid under four separate projects. This project consists of approximately 1,700 feet of 16 inch water main and associated appurtenances. This project is located in future Homestead Street and existing Meadow Ridge Drive. The improvements when constructed will provide 3,000 gpm for fire flow and allow an additional 500 gpm to be made available for growth/economic development in and around the airport. The project will also provide redundancy by looping the distribution system.

IV. BID LETTING DATE: Tuesday March 12, 2013 @ 2:00 P.M.

V. ESTIMATED COST OF PROJECT/ITEM(S) \$ 550,000.00

VI. BASIS OF PAYMENT

Assessed		Non-Assessed
Single Payment		Partial Payment
		XXX

VII. APPROPRIATION DATA

Amount	550,000				
Fund Name	Water				
Department	934				
Line Item	4381				
Fund	602				

VIII. (If applicable) Grant No.: _____
 Funding Source: _____
 Estimated Completion Date: _____
 Estimated Grant Receipt Date: _____

IX. DEPARTMENT/DIVISION:


Project Manager: [Signature] Date 2/8/13

[Signature] Date 2-8-13
 DIVISION MANAGER, Signature

[Signature] Date 2-8-13
 DEPARTMENT DIRECTOR Signature

FINANCE OFFICE USE ONLY			Approved		Carbon Copy
	Date	Initial	Yes		
Appropriation Cash Flow	2/8/2013	[Initials]	✓		Investment Desk
					Public Works
					Engineering
					Project Manager

EXHIBIT A

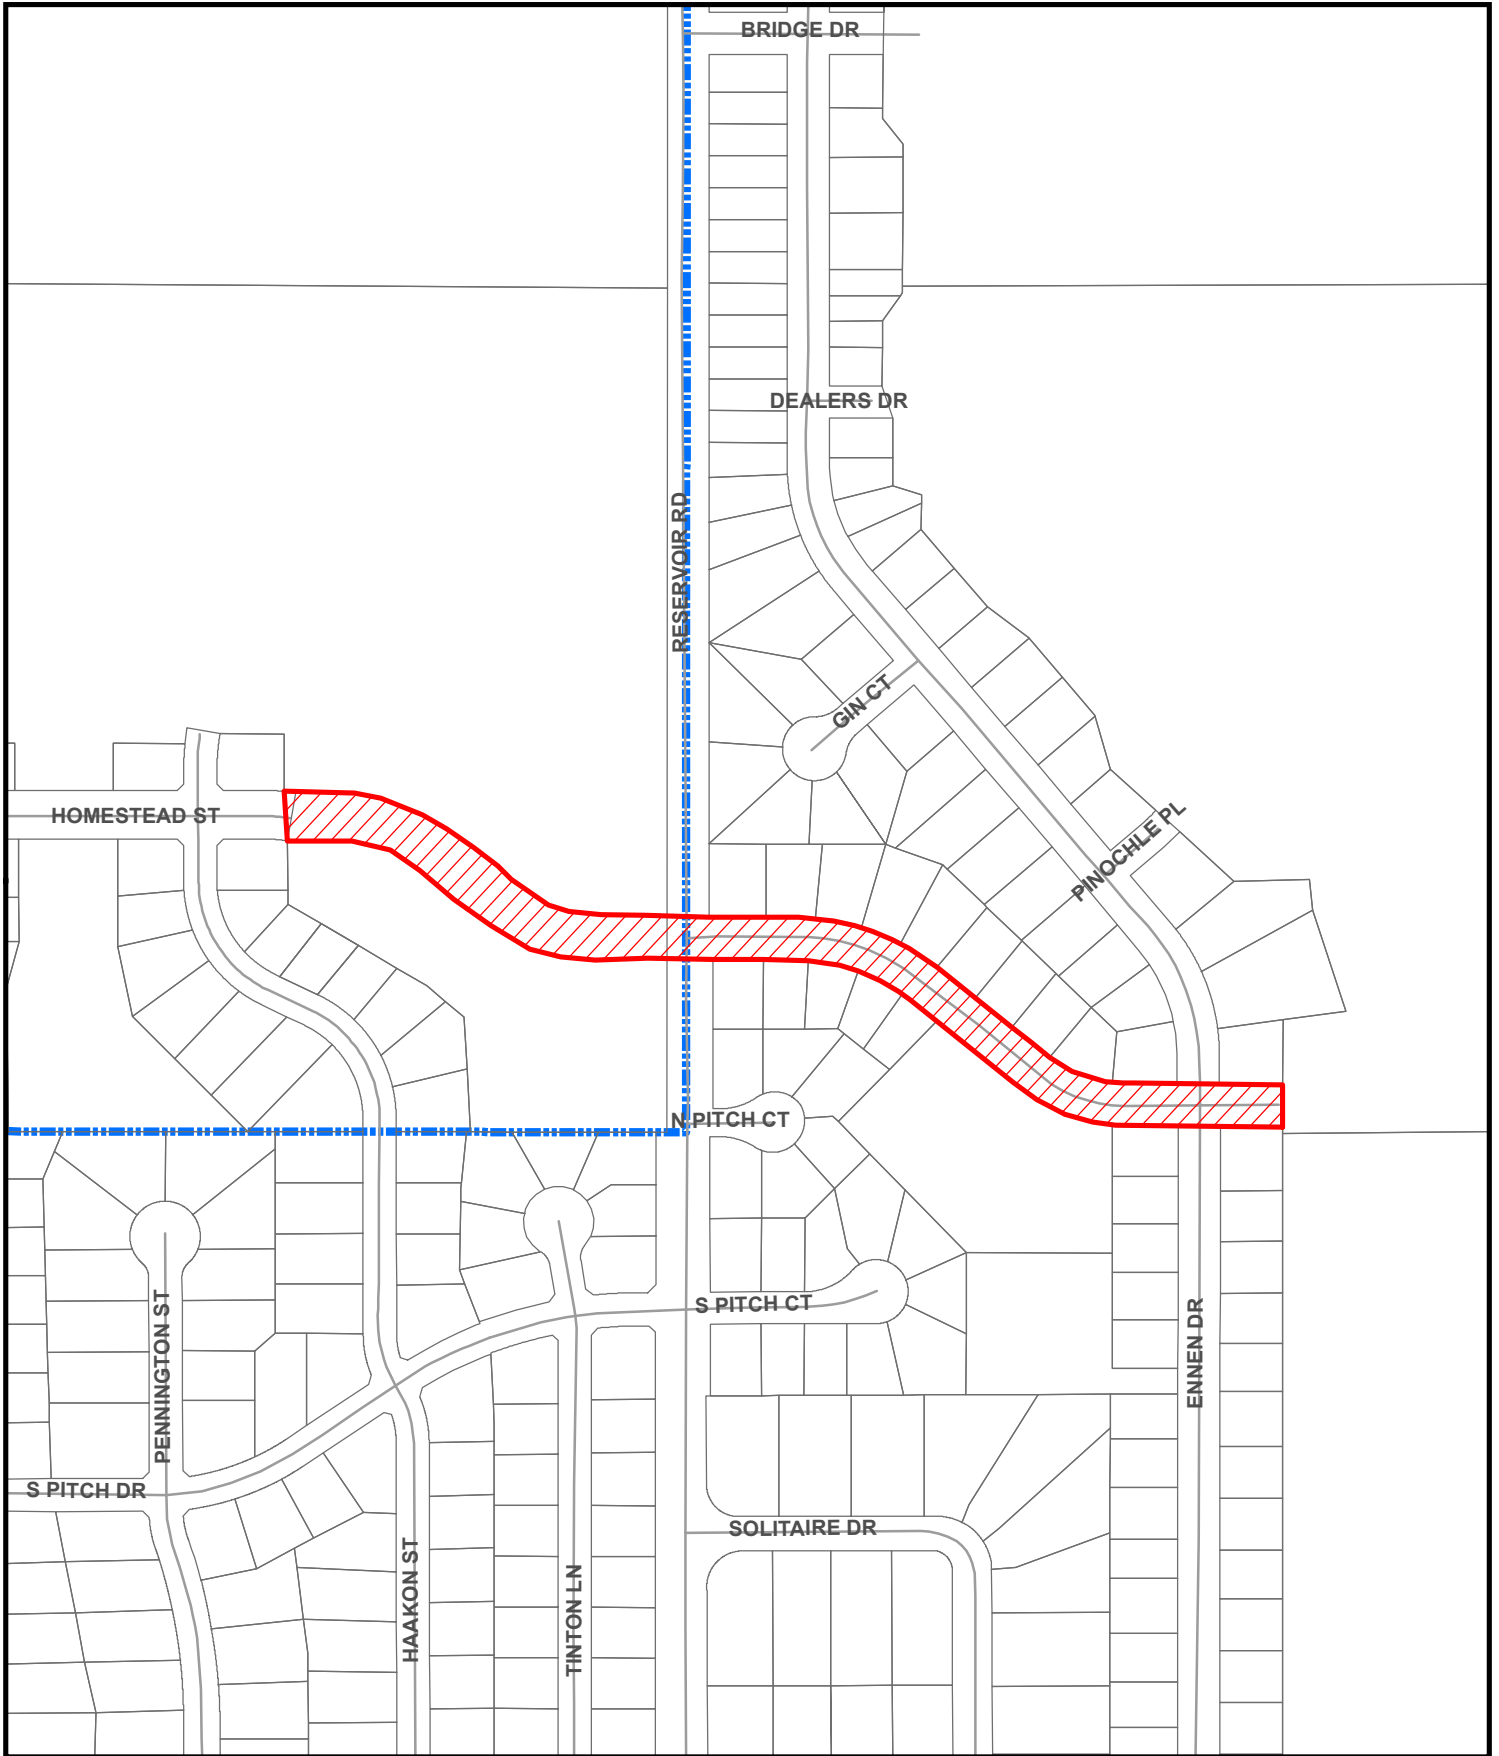

**HOMESTEAD-MEADOW RIDGE DRIVE
WATER TRANSMISSION MAIN EXTENSION-PROJECT ONE
PROJECT NO. 13-2011 CIP NO. 50898**