


EXHIBIT A

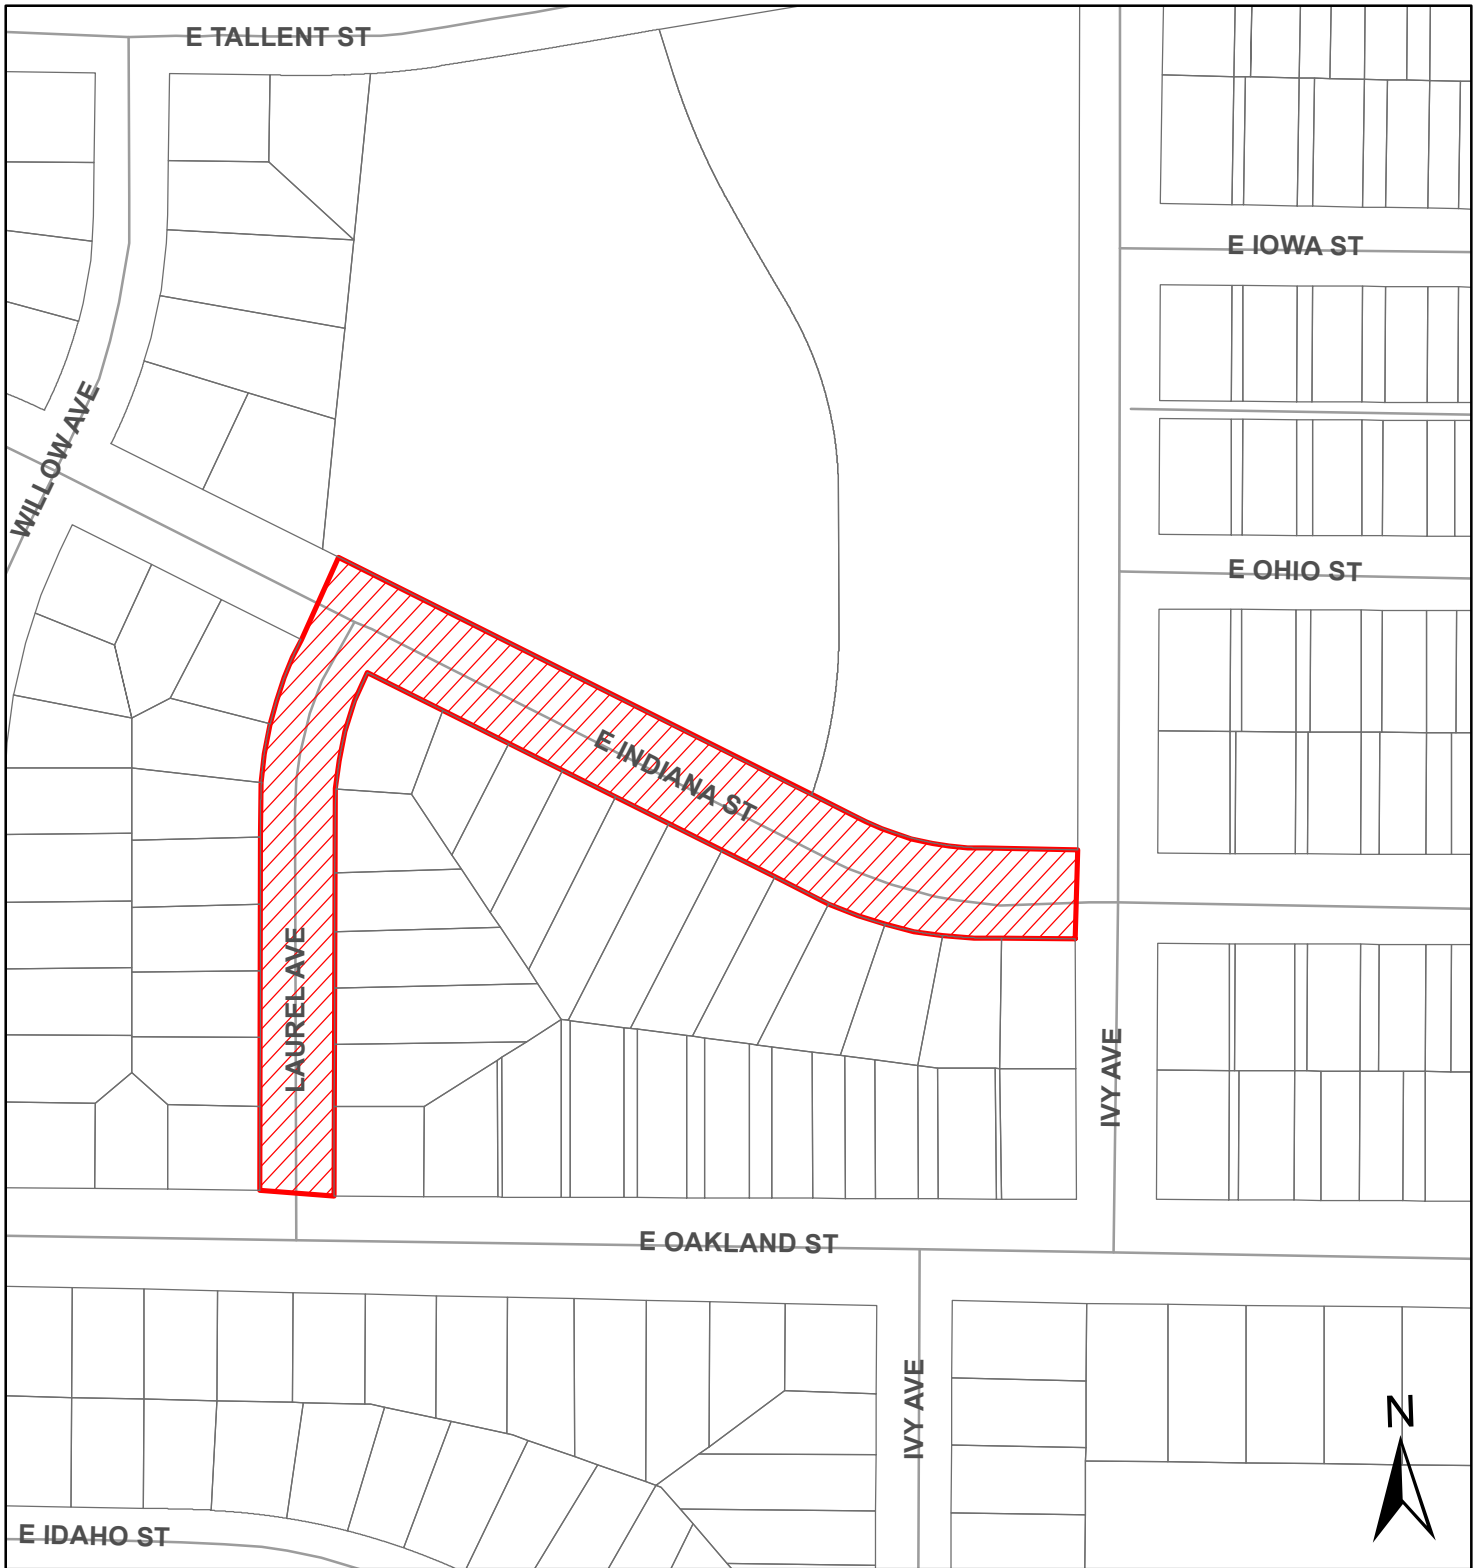

**EAST INDIANA STREET & LAUREL AVENUE
WATER MAIN RECNSTRUCTION
PROJECT NO. 12-2058 CIP NO. 50389.4-1A**