


EXHIBIT A

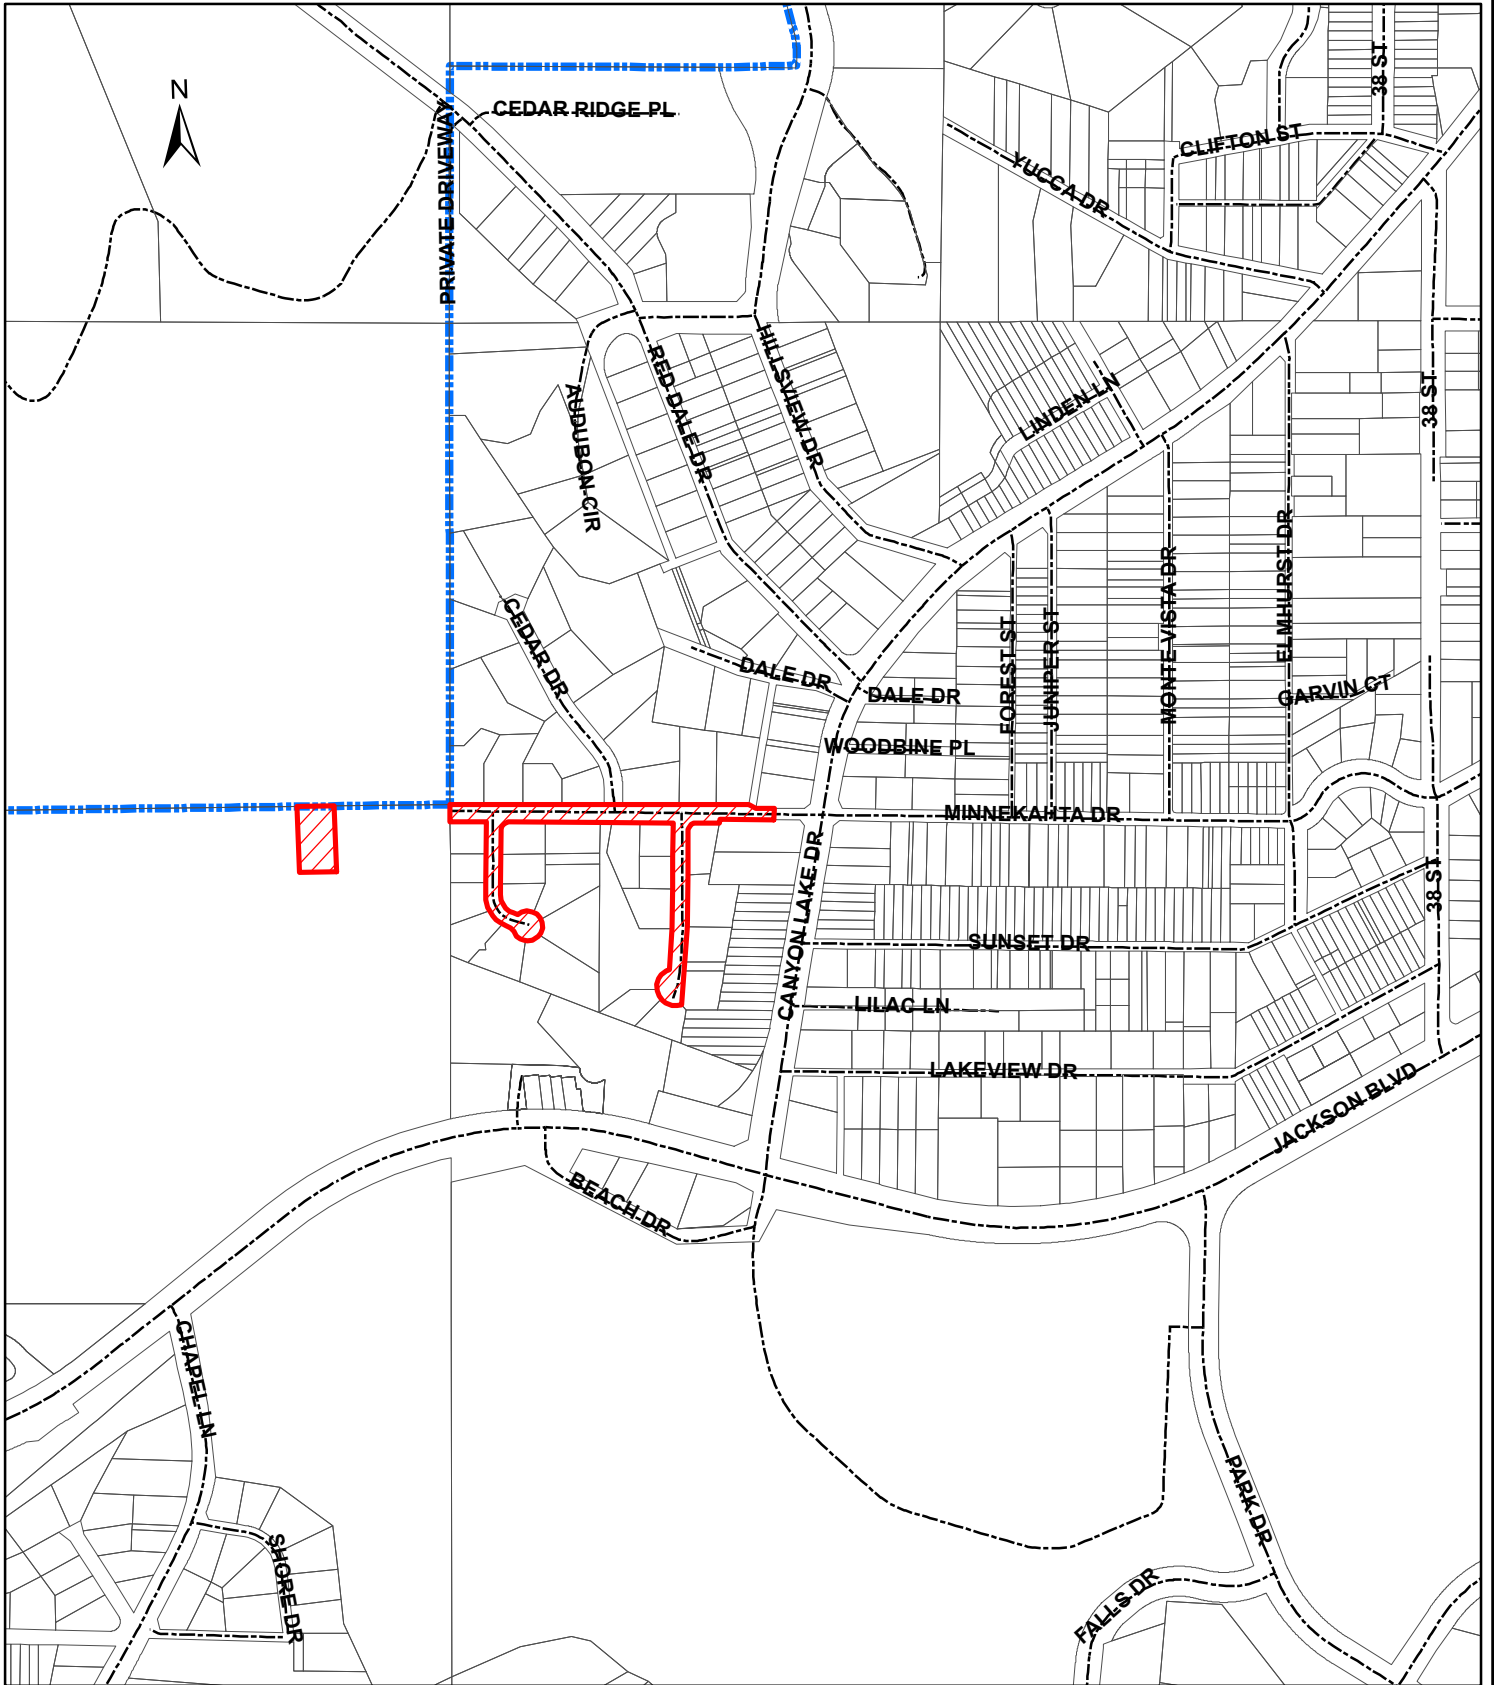

**MINNEKAHTA DRIVE AREA**  
**WATER & SANITARY SEWER RECONSTRUCTION**  
**PROJ NO SSW11-1980** **CIP NO 50826**