


EXHIBIT A

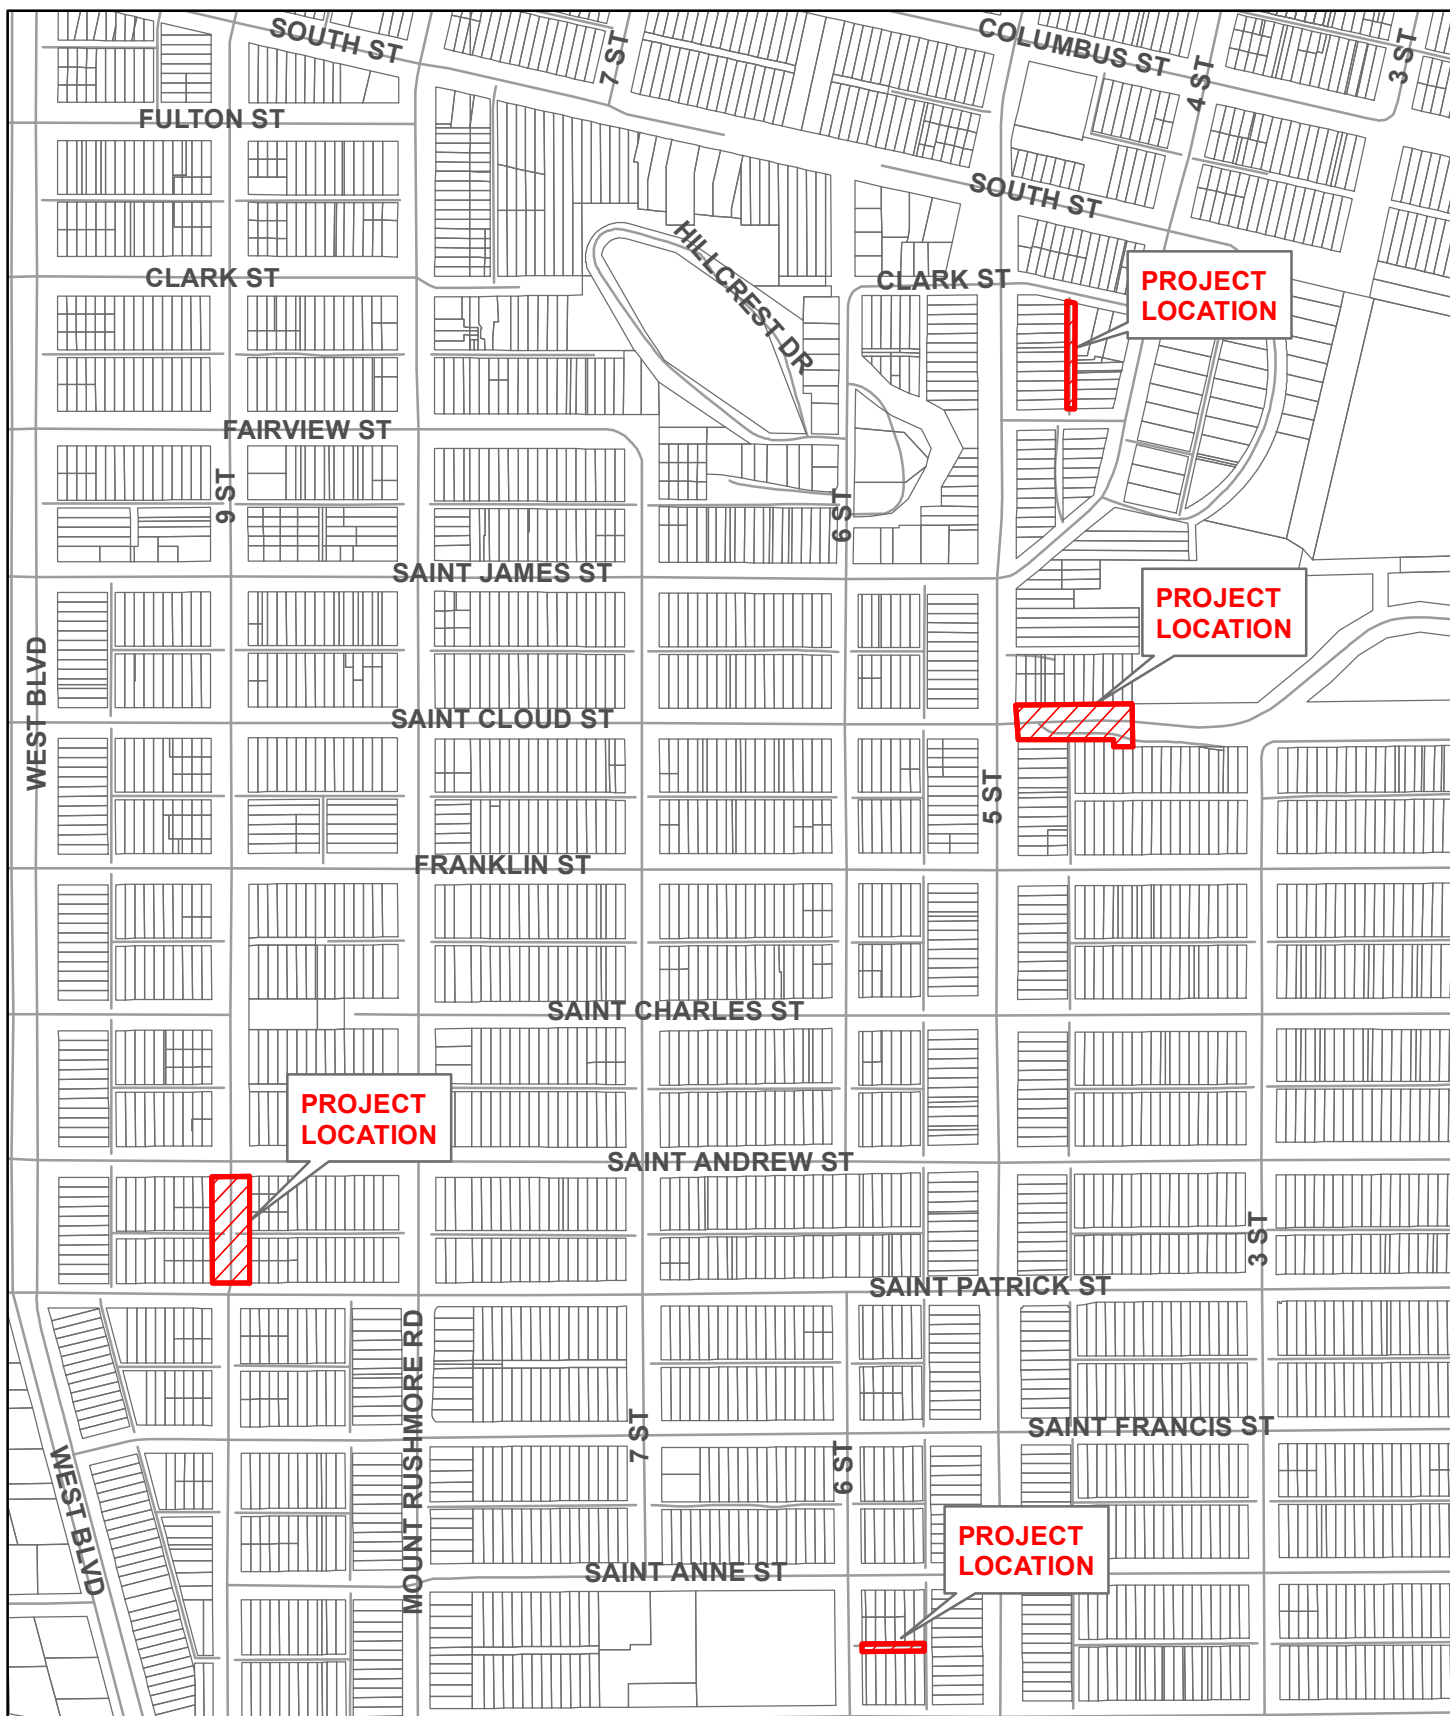

WATER AND SEWER EXPANSION PROJECTS
PROJECT NO. 13-2100 CIP NO. 50961