


EXHIBIT A

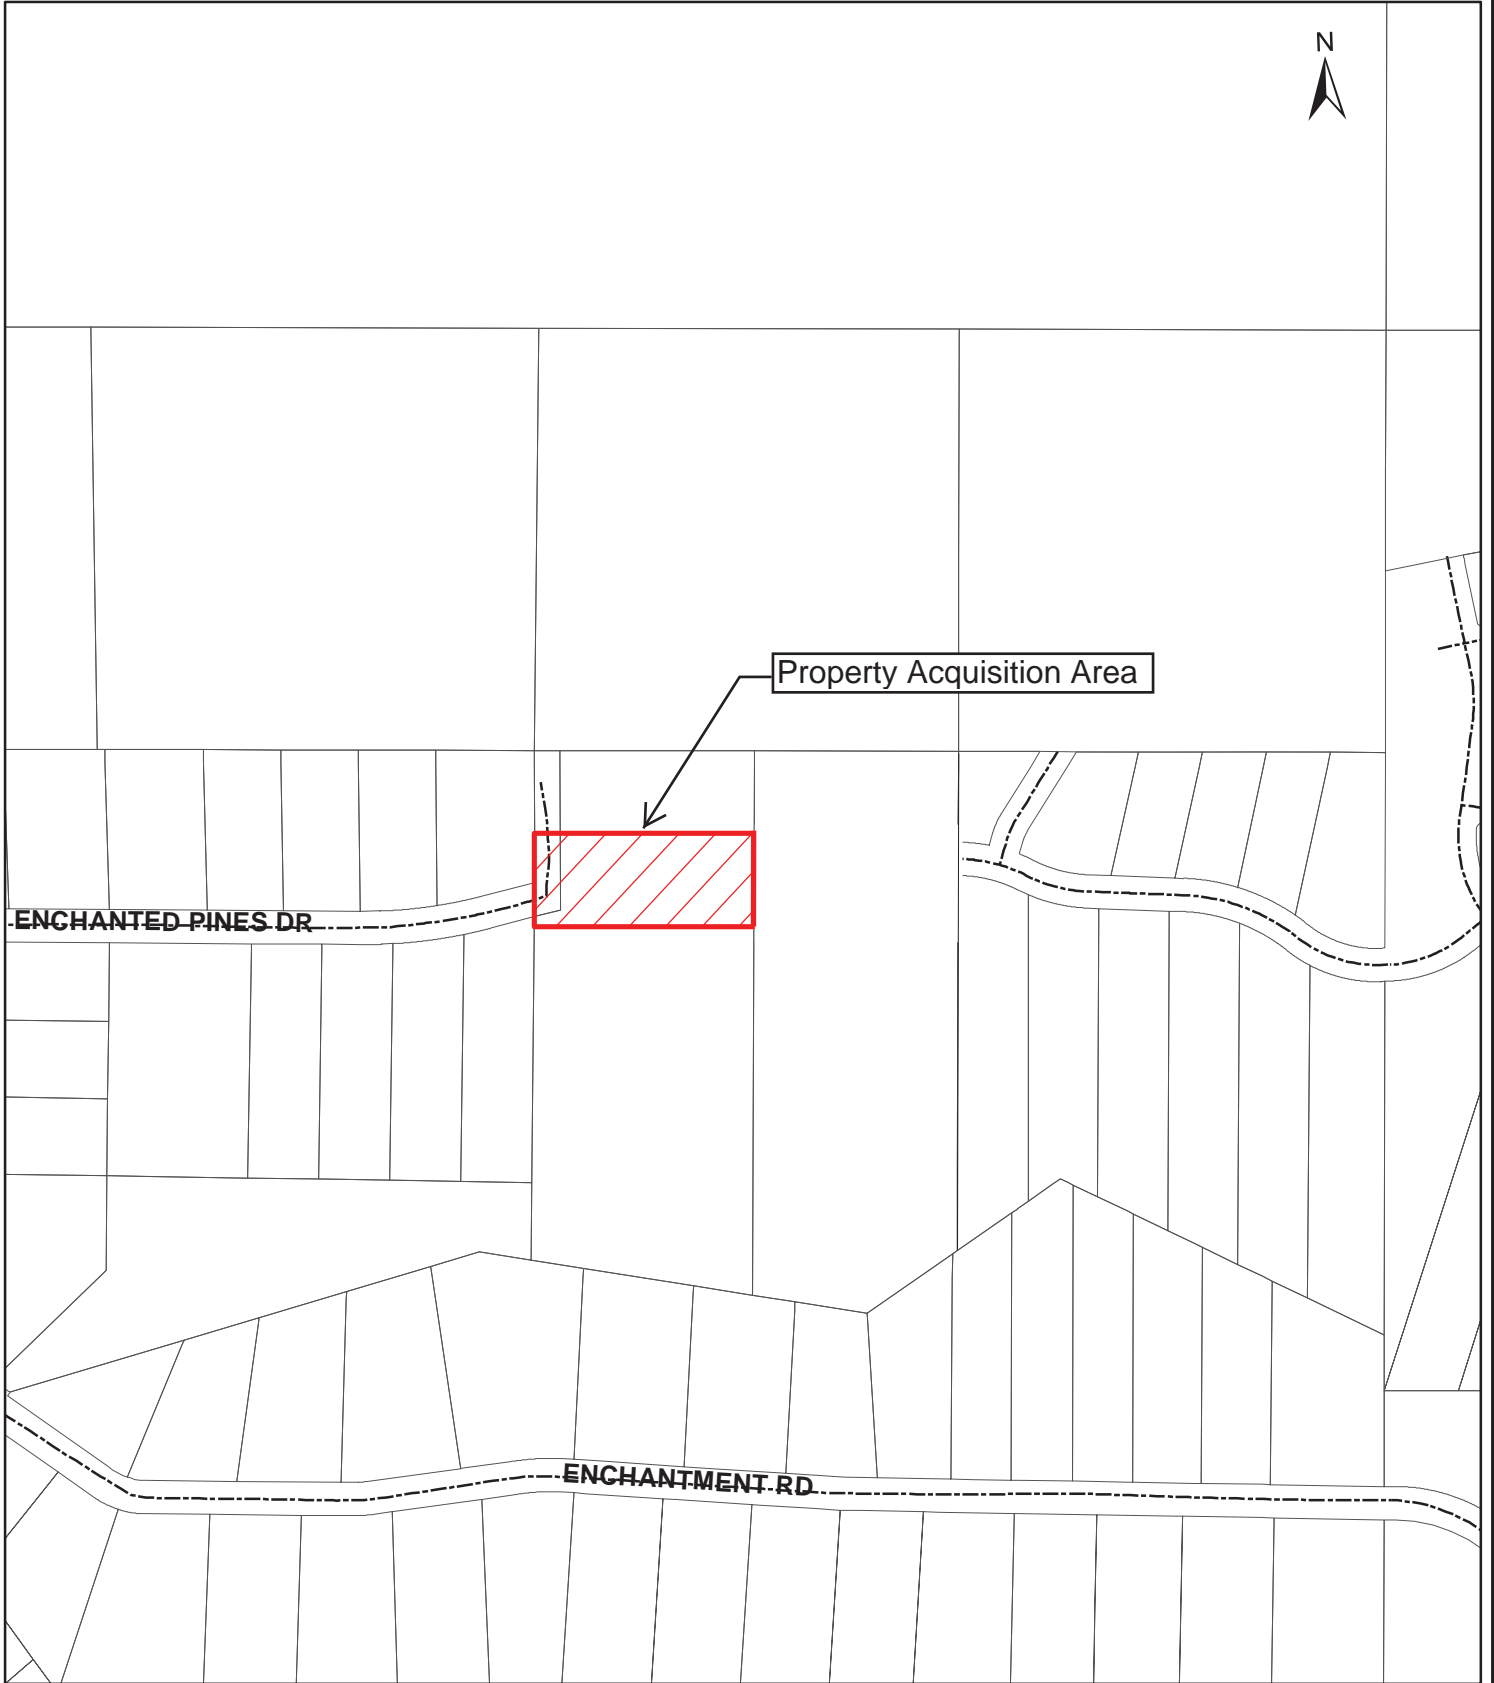

**ENCHANTED PINES DRIVE SANITARY SEWER EXTENSION**  
**PROJ # SS10-1938** **CIP # 50859**