


EXHIBIT A

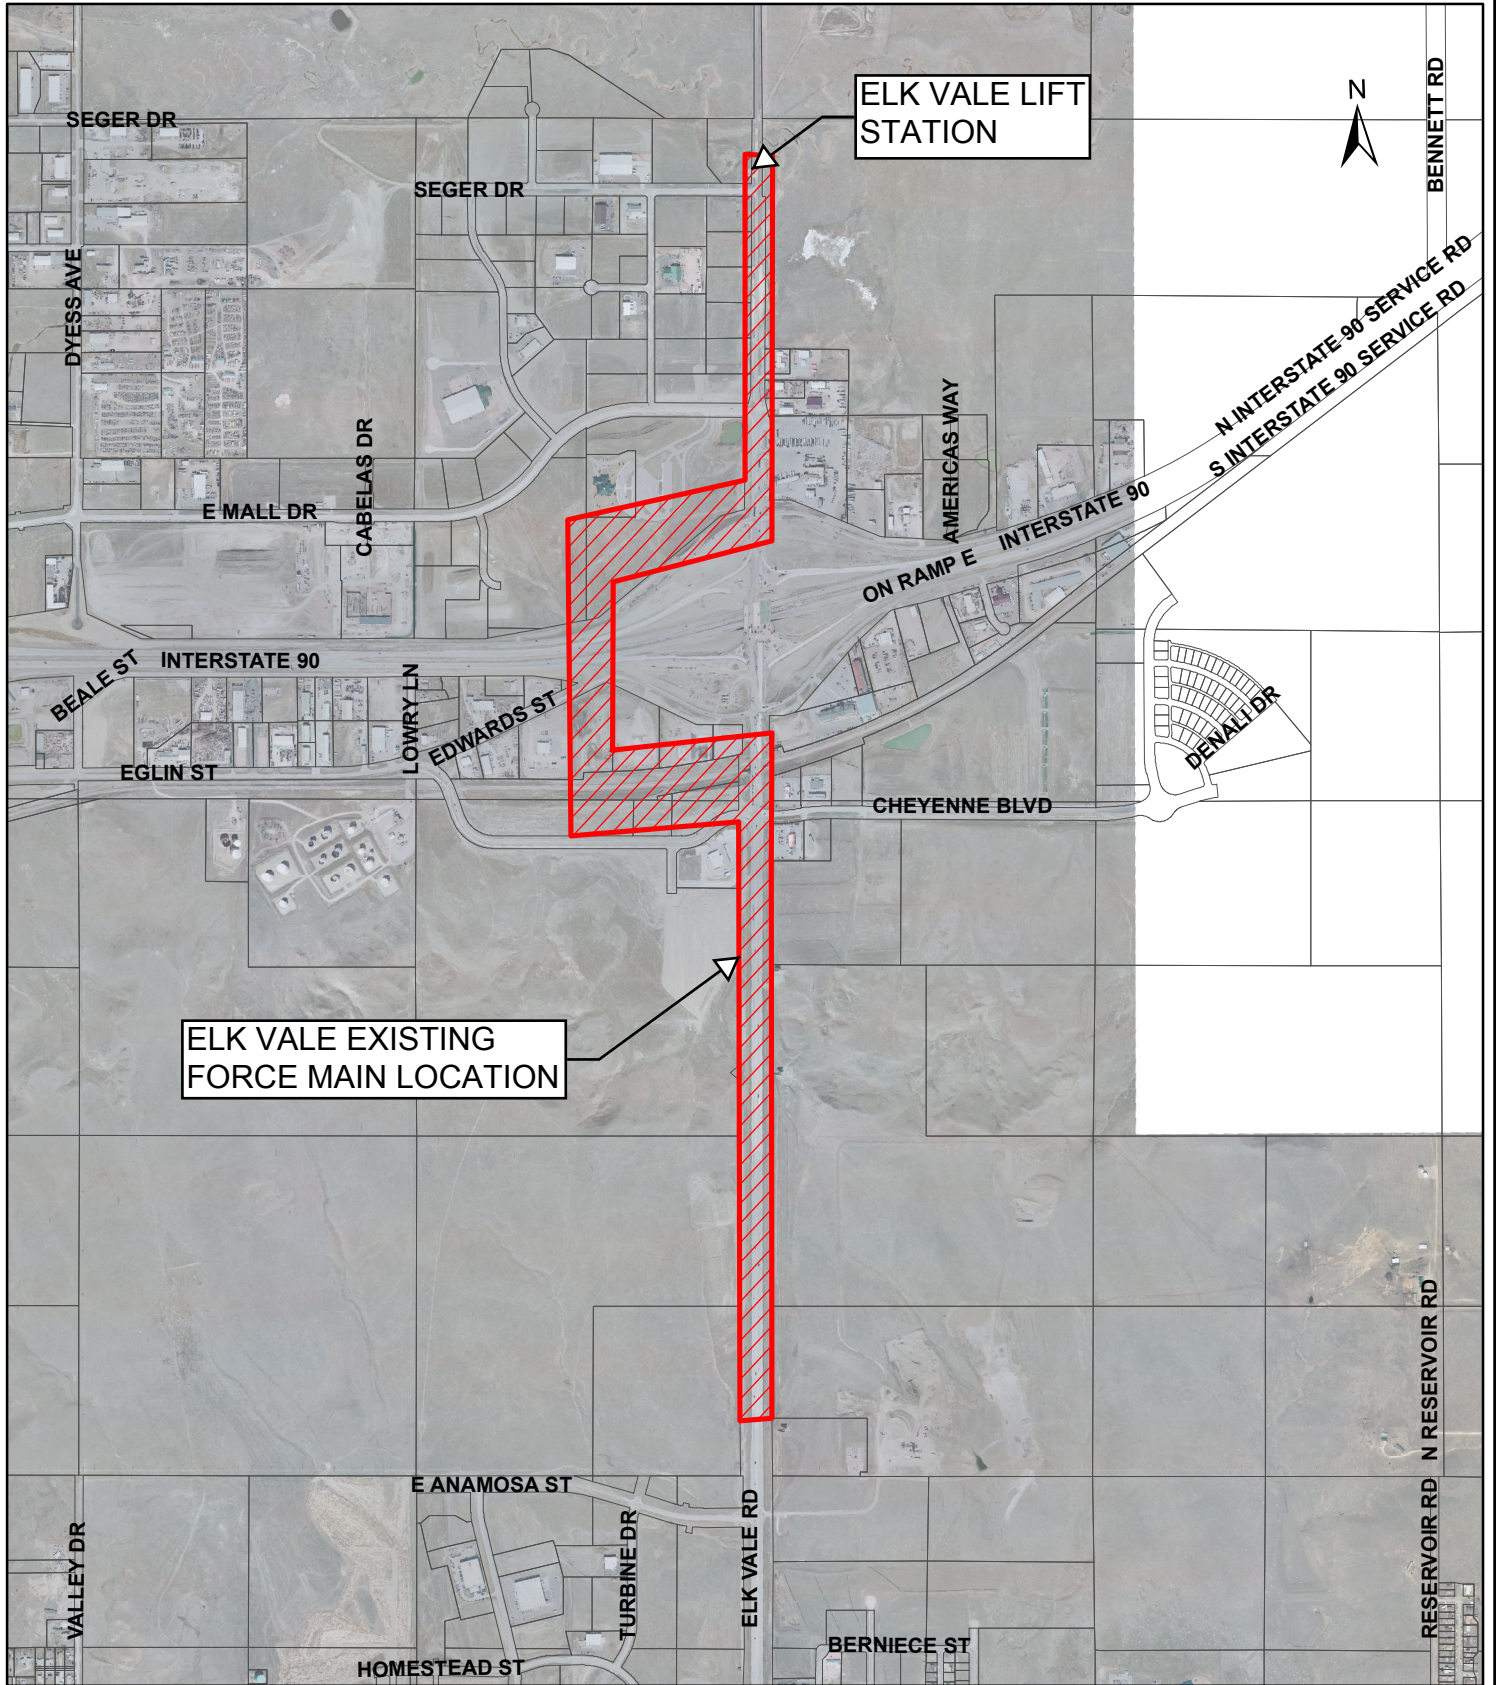

ELK VALE LIFT STATION UPGRADES
Proj. No. 11-1999 CIP No. 50728