


EXHIBIT A

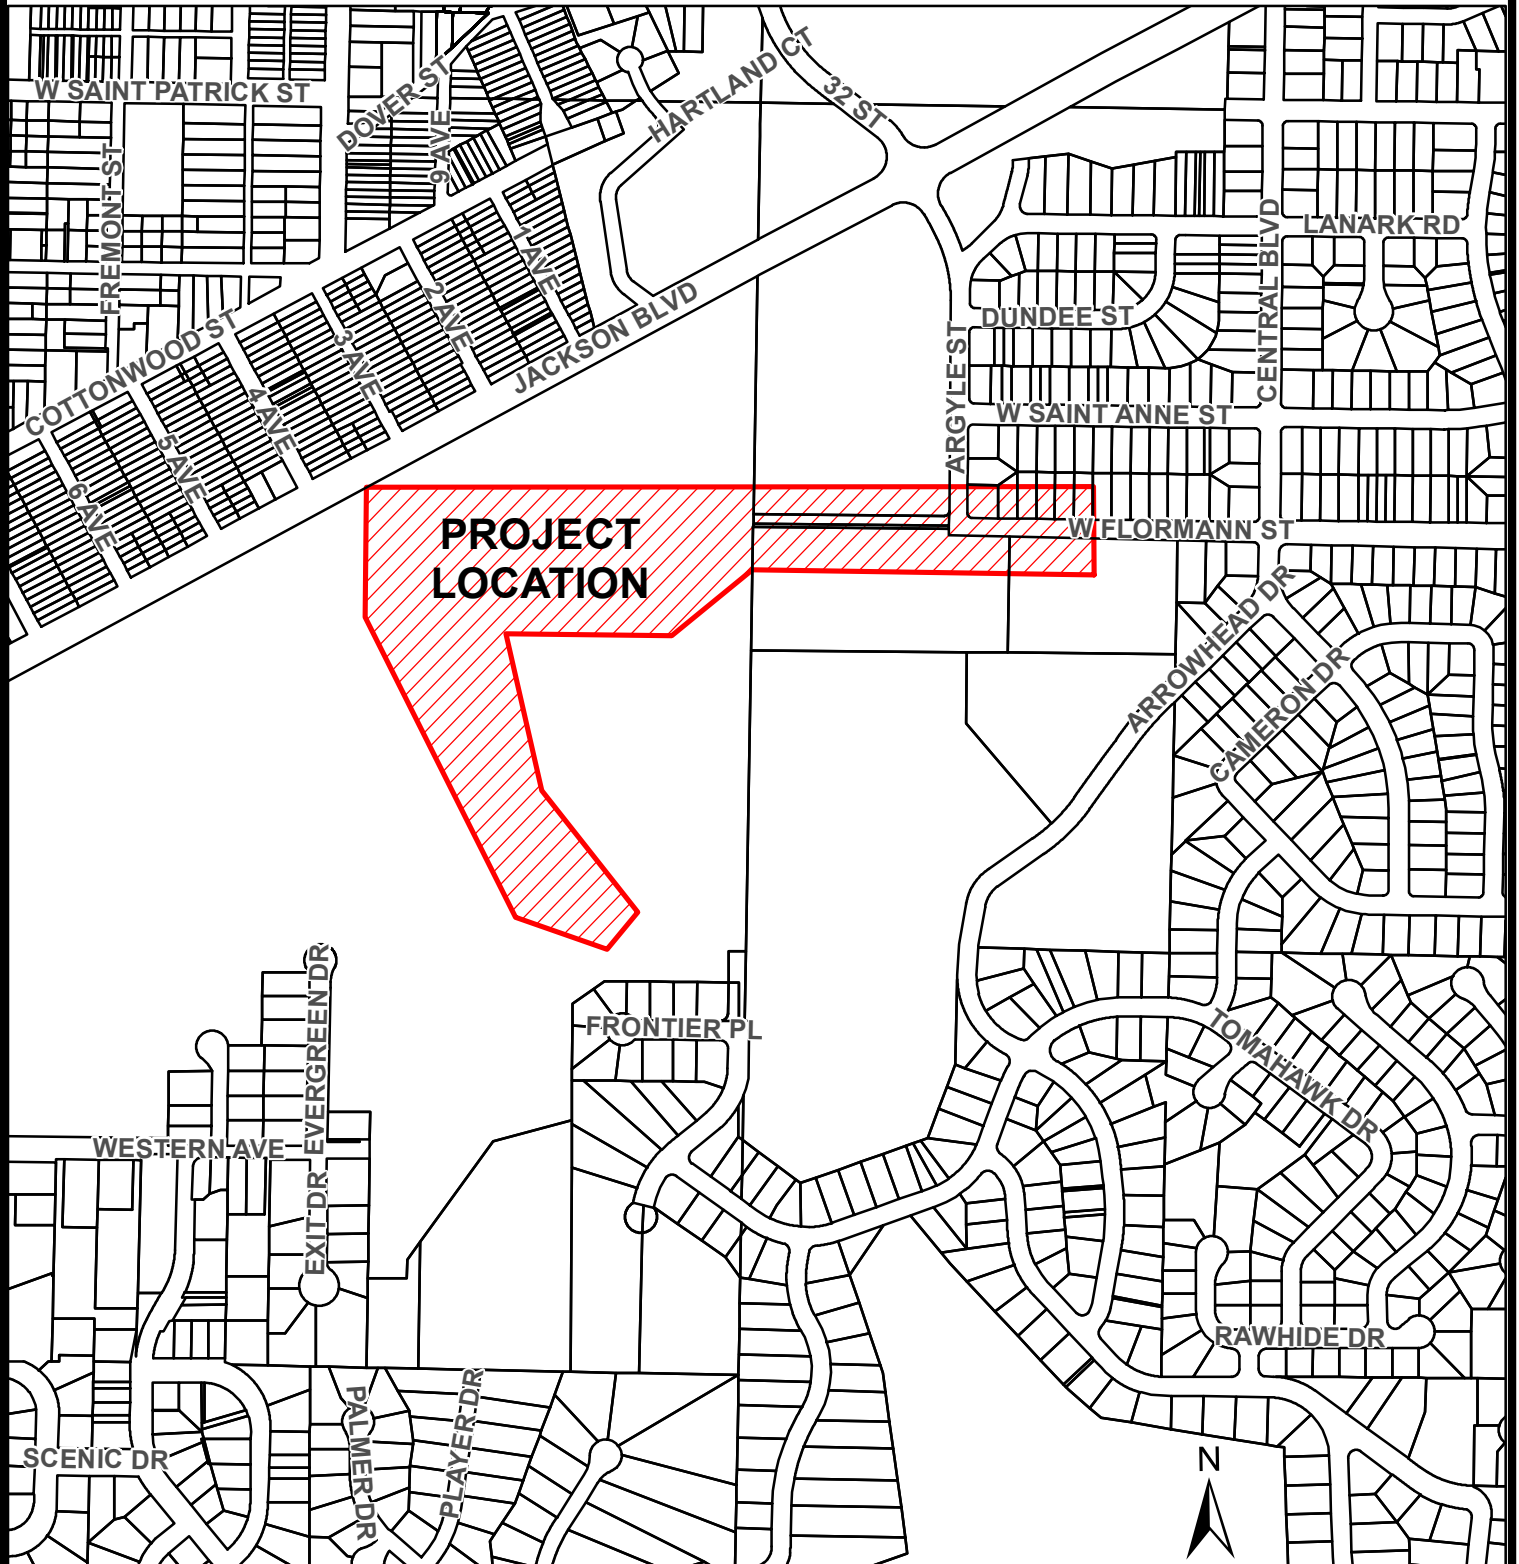

MEADOWBROOK GALLERIES DEMOLITION
PROJECT NO. 13-2129 **CIP NO. 51014**