


# EXHIBIT A

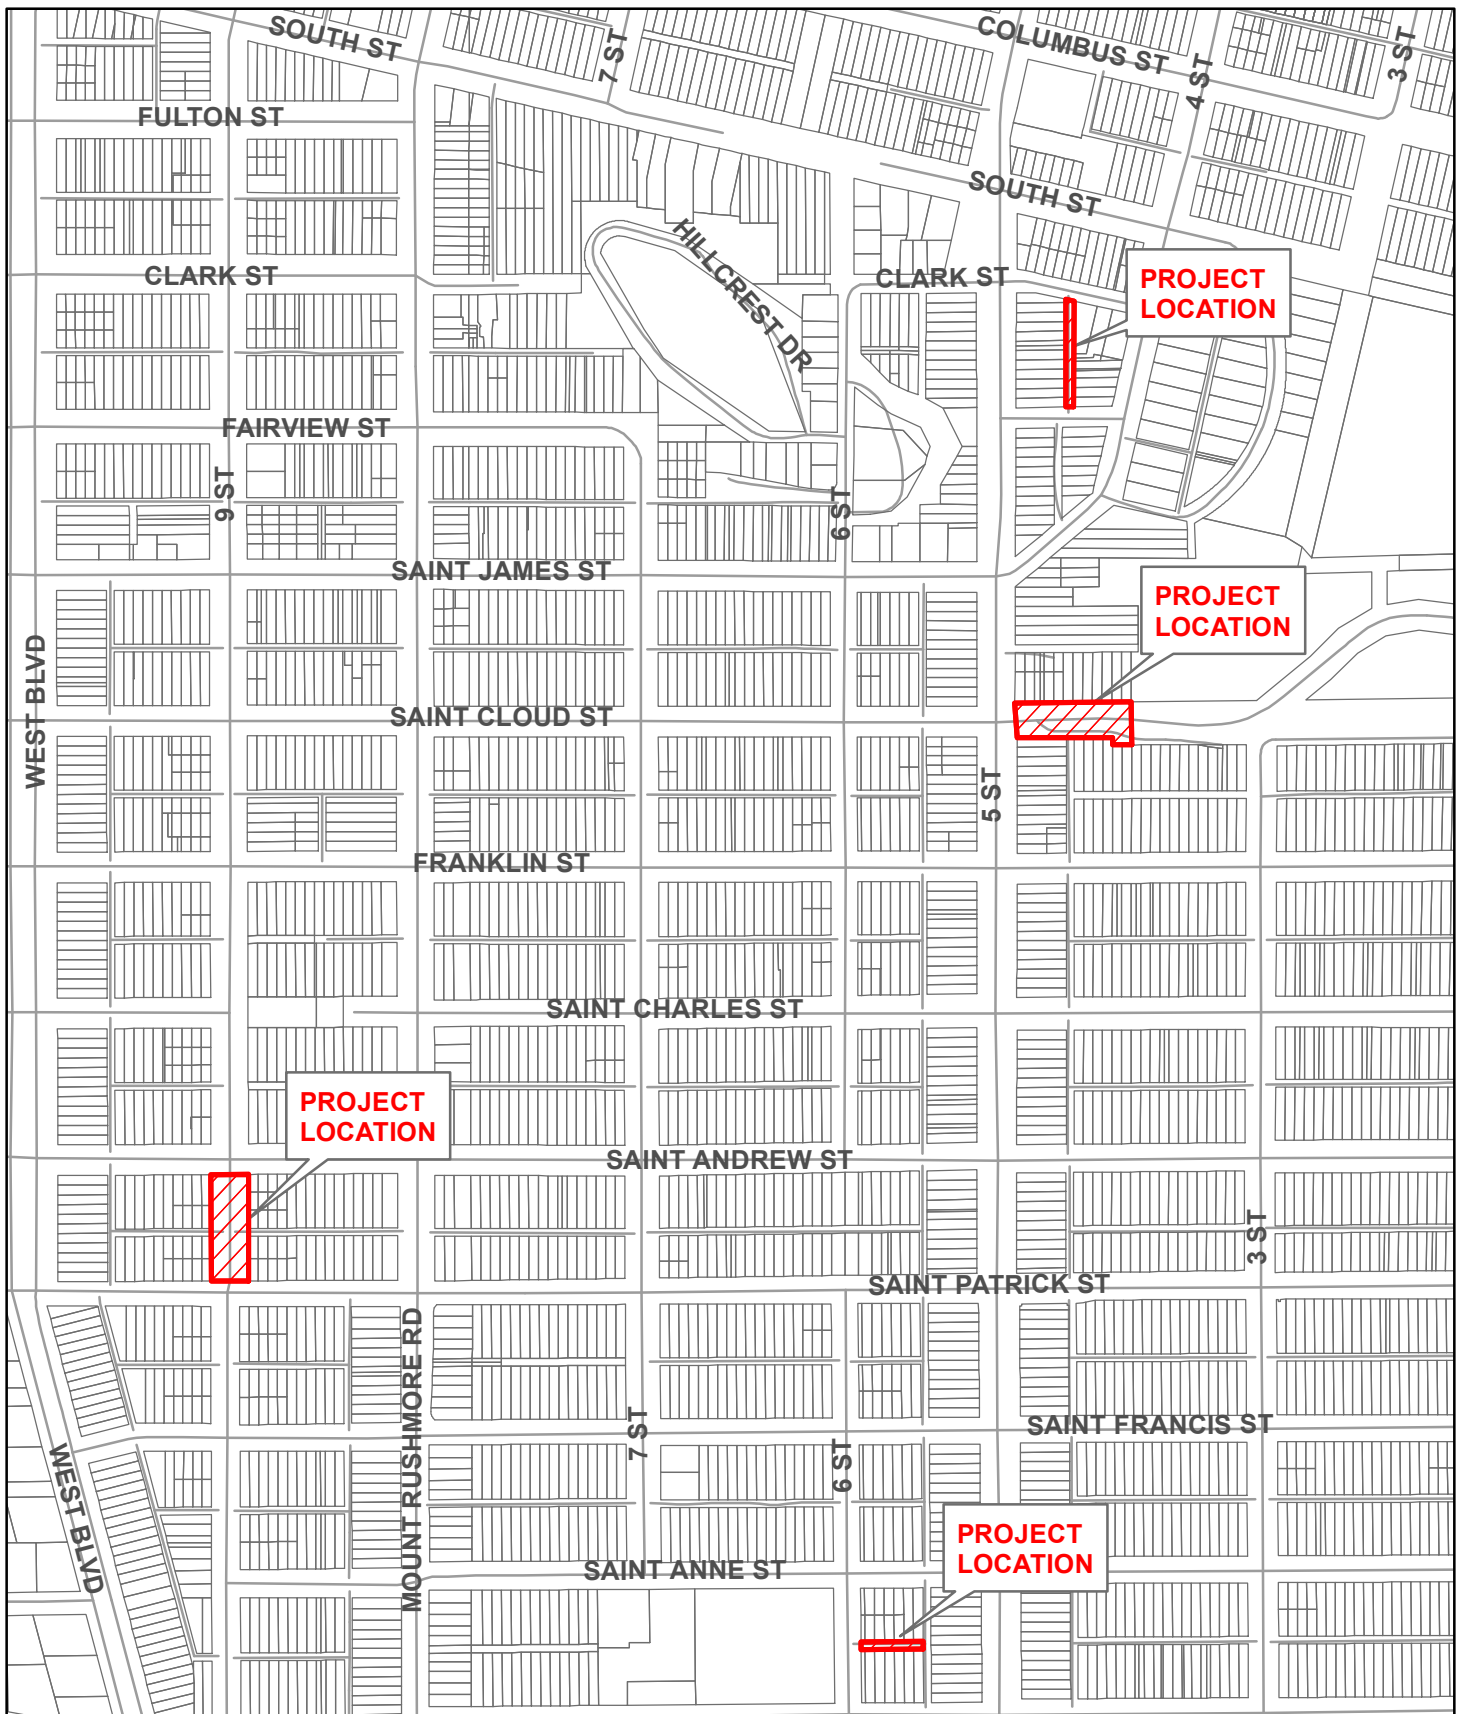

**WATER AND SEWER EXPANSION PROJECTS**  
**PROJECT NO. 13-2100      CIP NO. 50961**