


EXHIBIT A

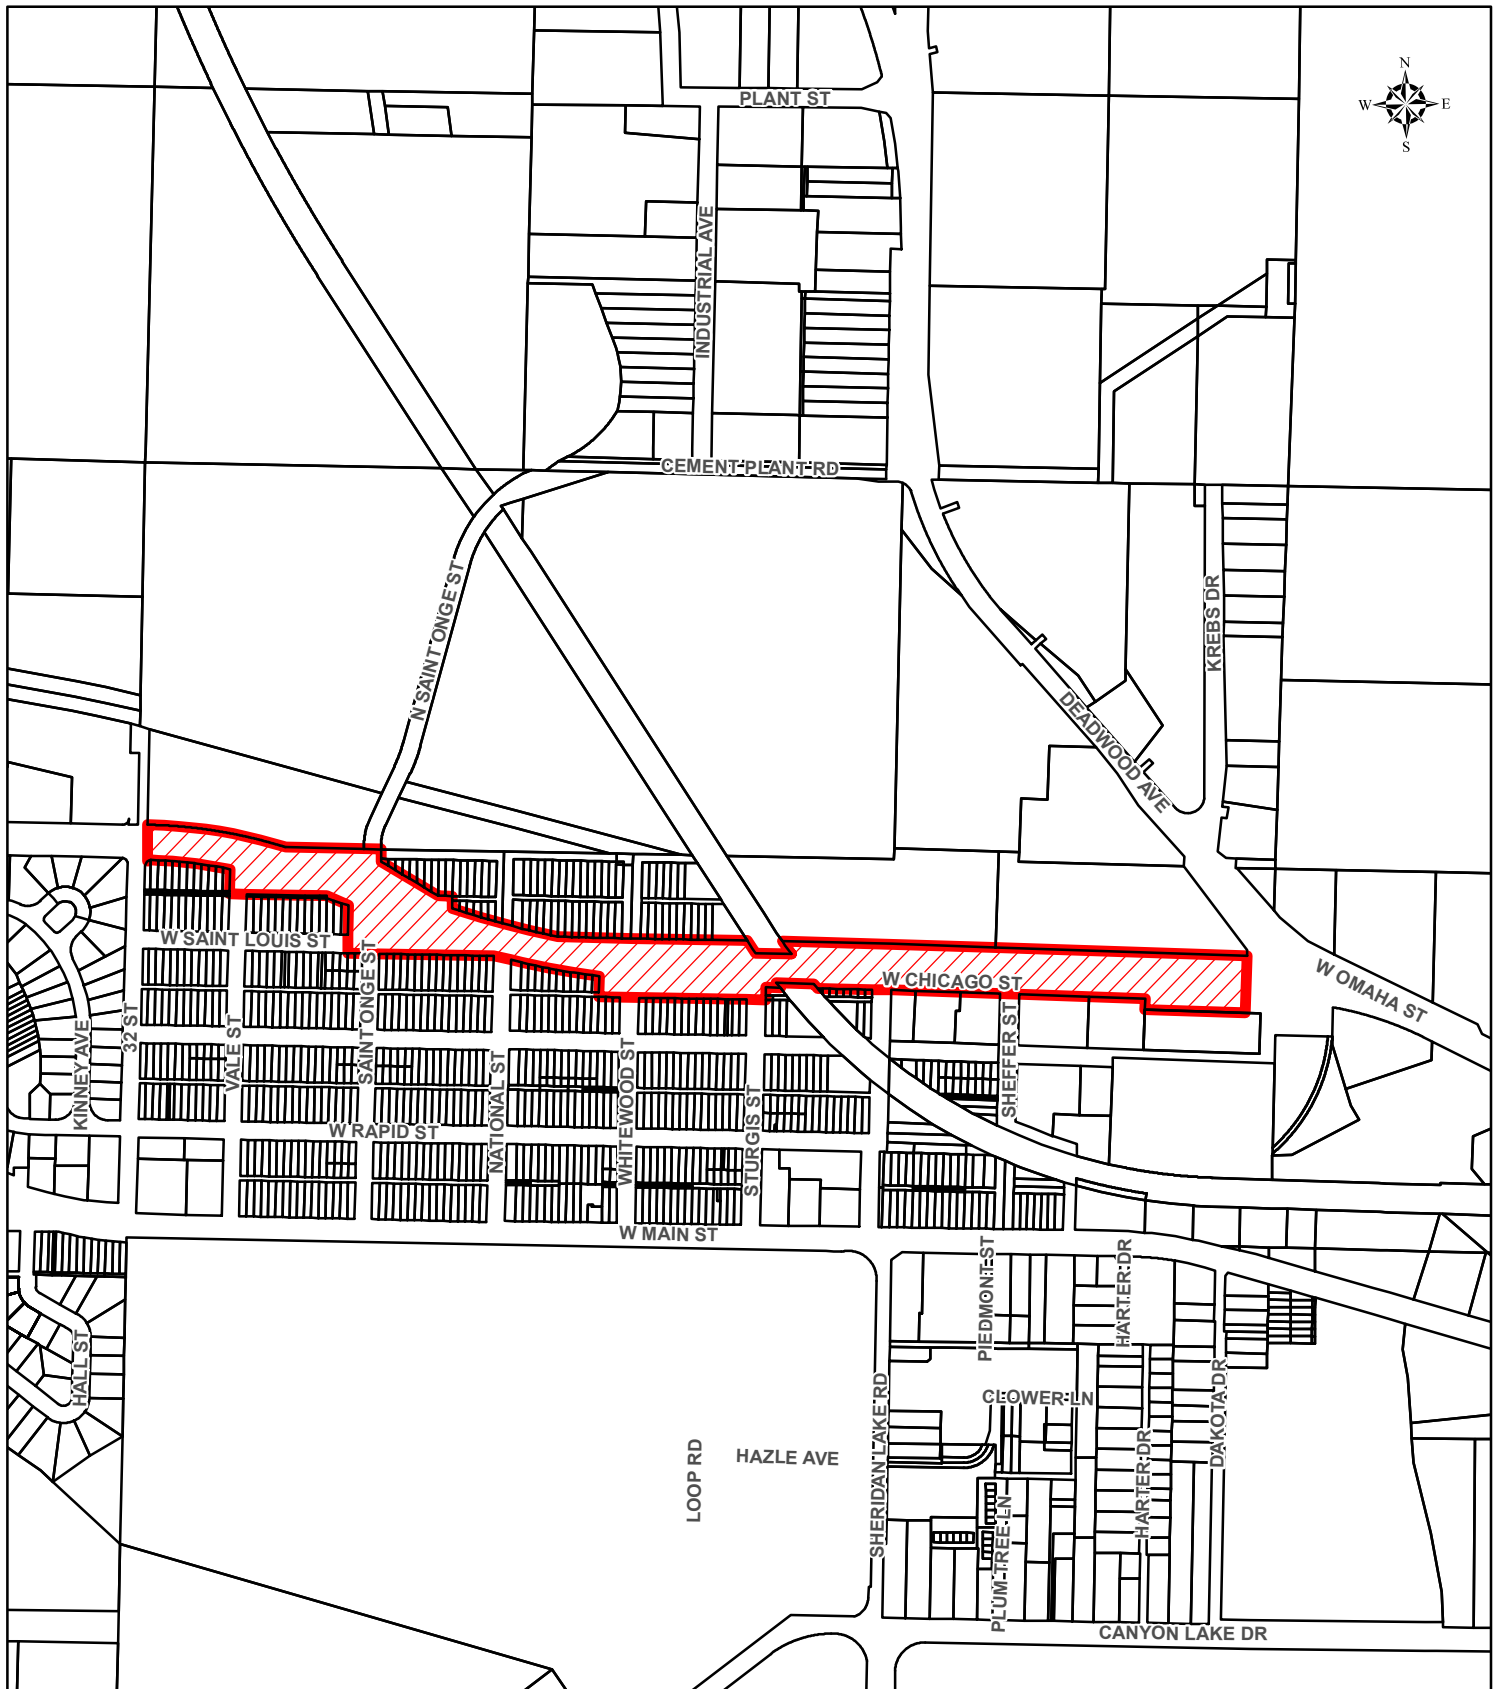

**WEST CHICAGO STREET UTILITIES - BREAKOUT PROJECT
UTILITIES RECONSTRUCTION PROJECT
PROJECT NO. 14-2161 CIP NO. 50448.1**