



EXHIBIT A

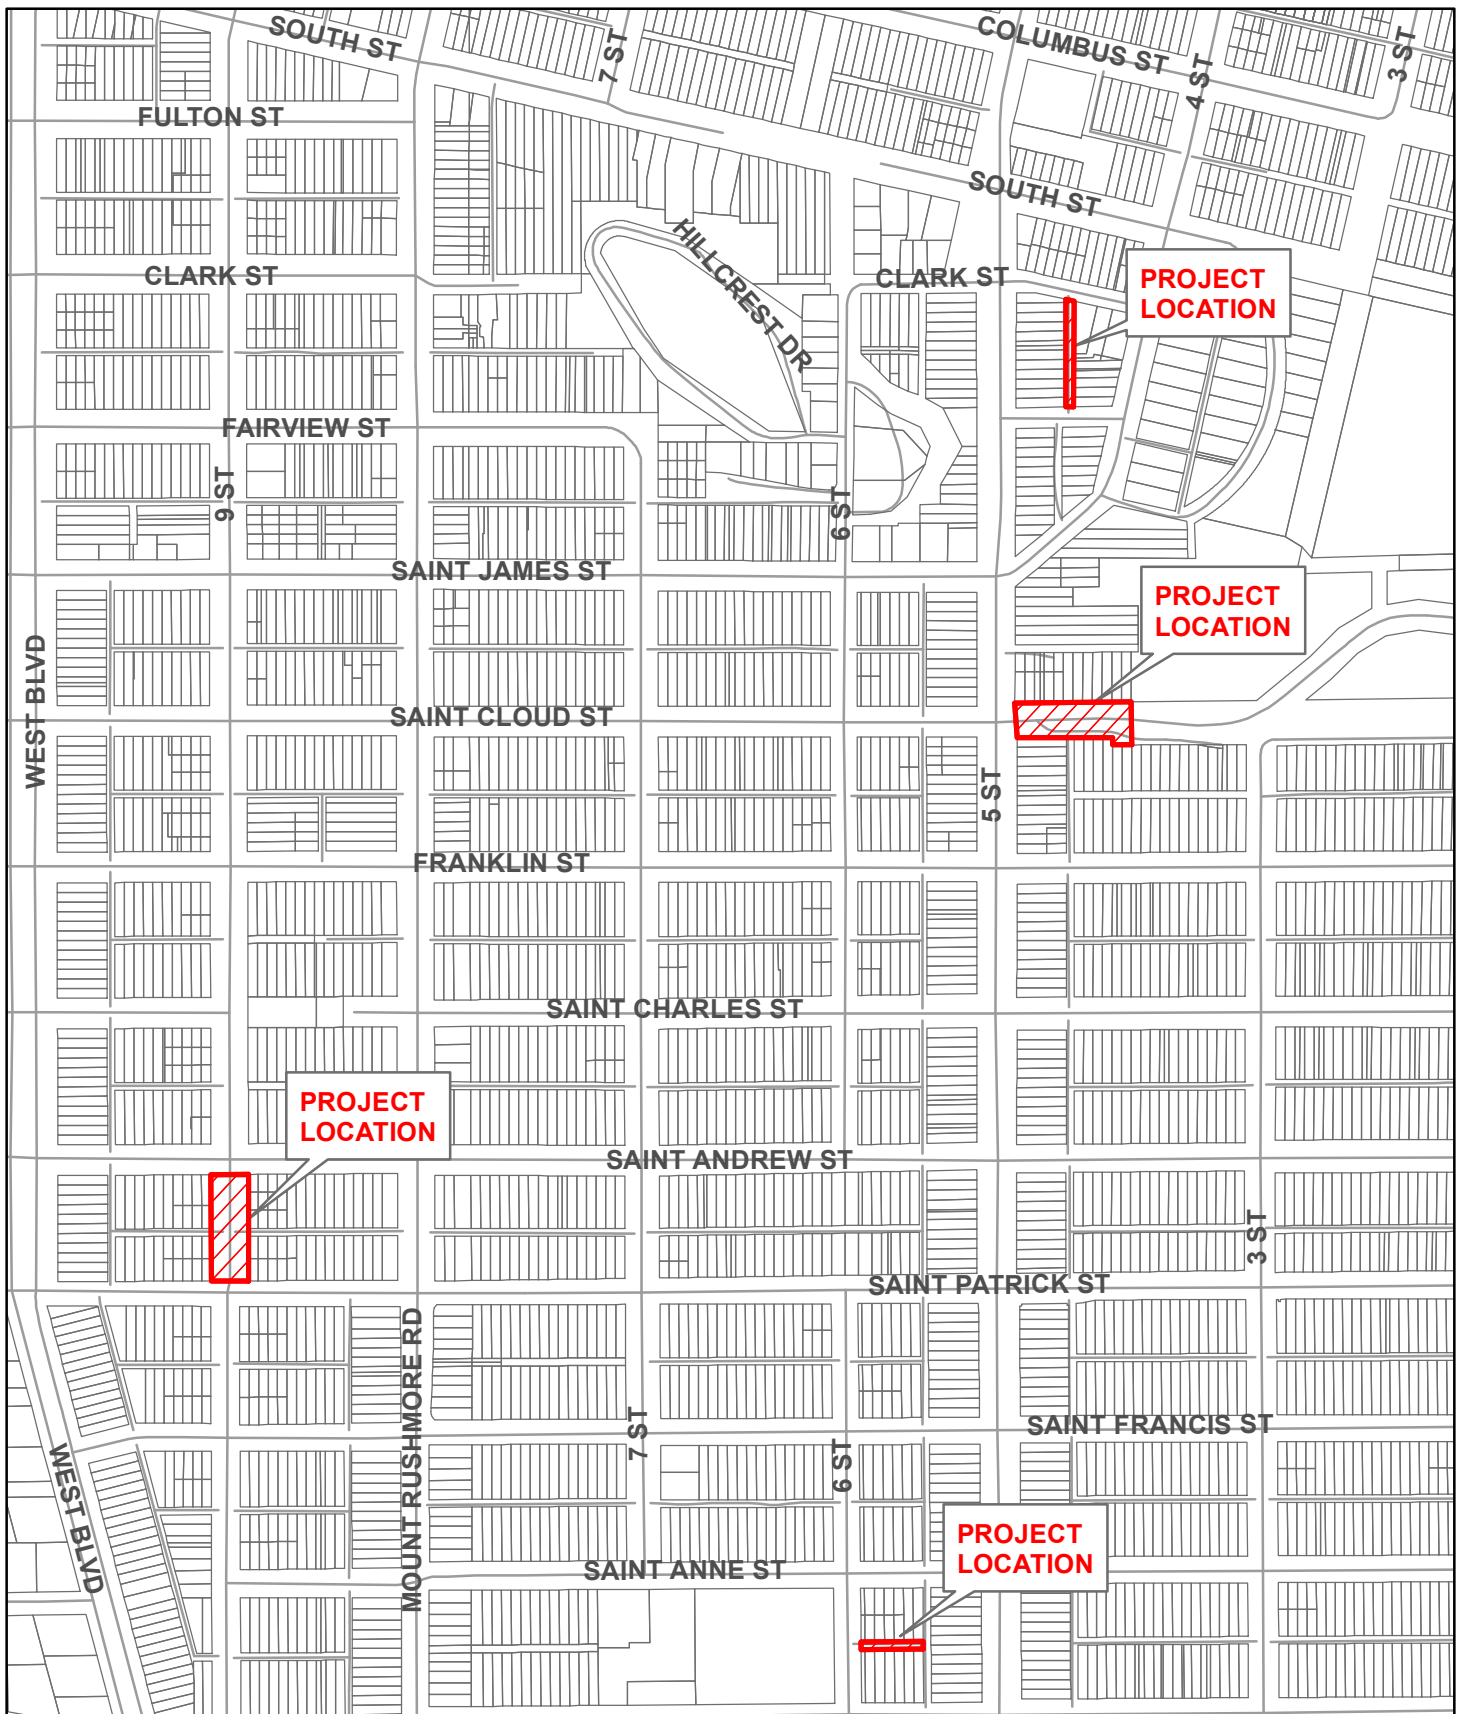


WATER AND SEWER EXPANSION PROJECTS
PROJECT NO. 13-2100 CIP NO. 50961

EXHIBIT B

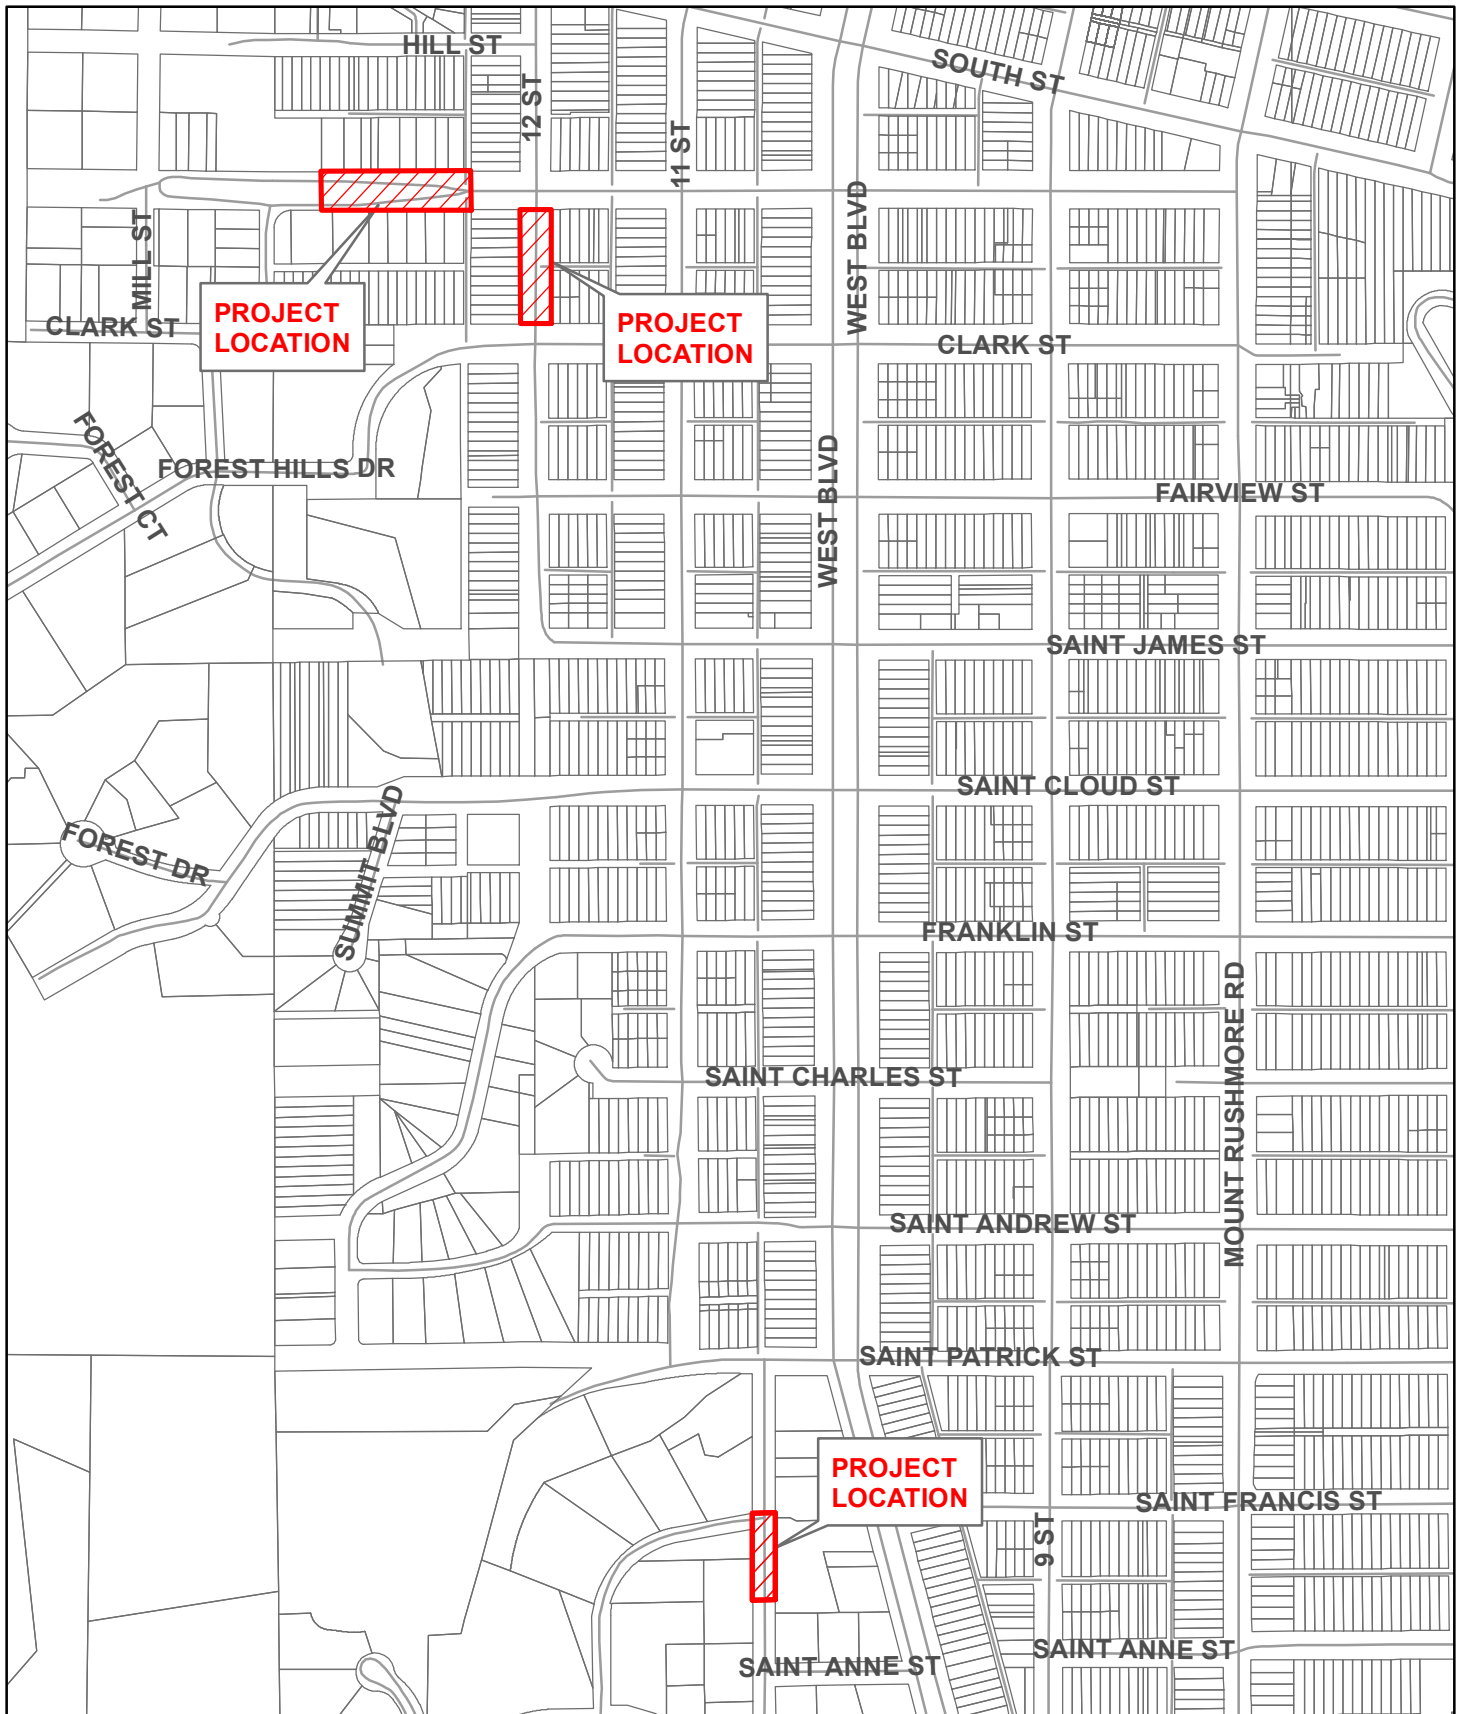


WATER AND SEWER EXPANSION PROJECTS
PROJECT NO. 13-2100 CIP NO. 50961

EXHIBIT C

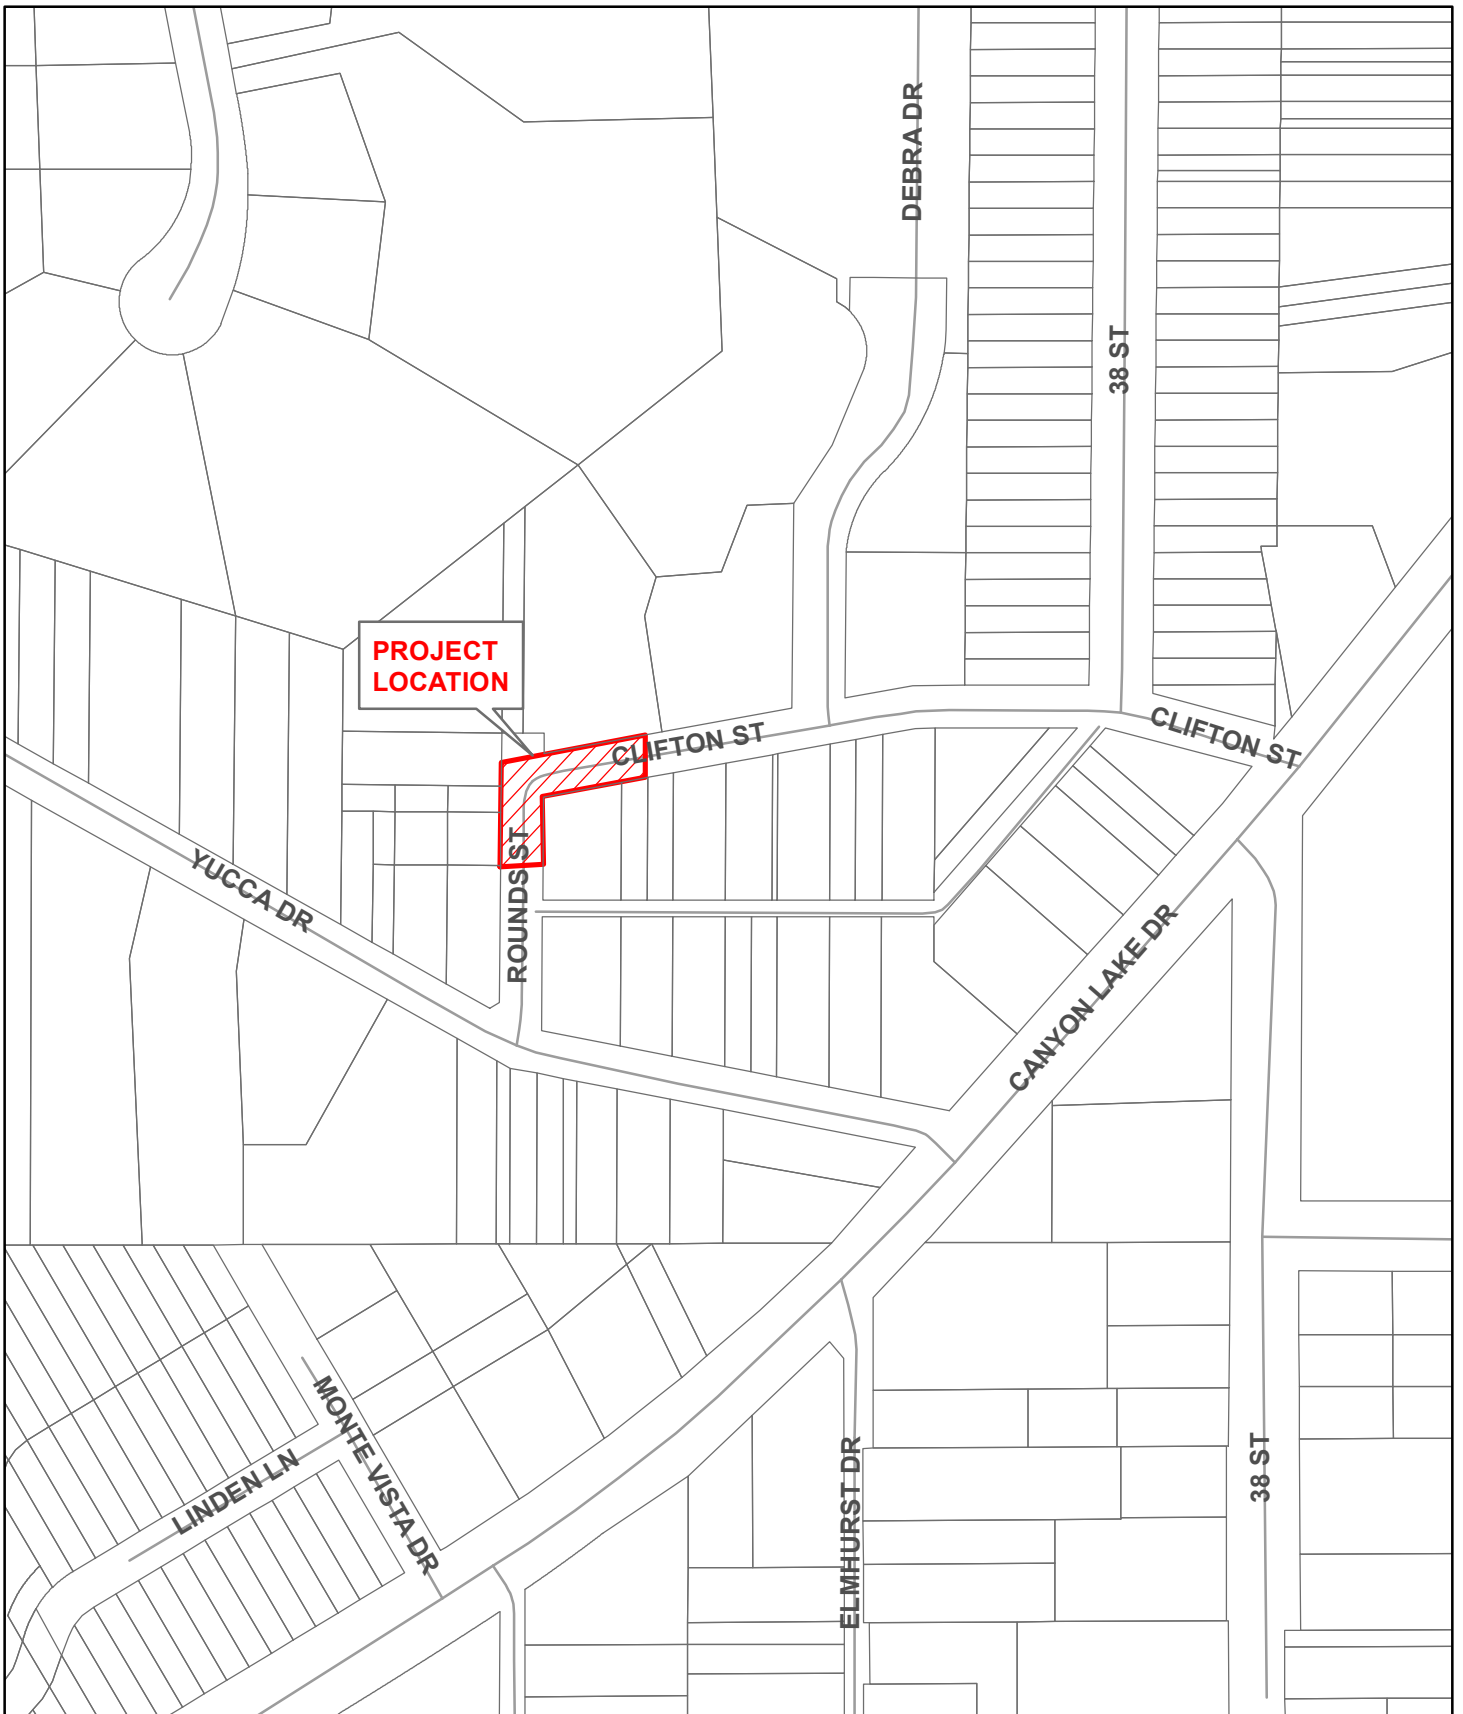

WATER AND SEWER EXPANSION PROJECTS
PROJECT NO. 13-2100 CIP NO. 50961

EXHIBIT-D

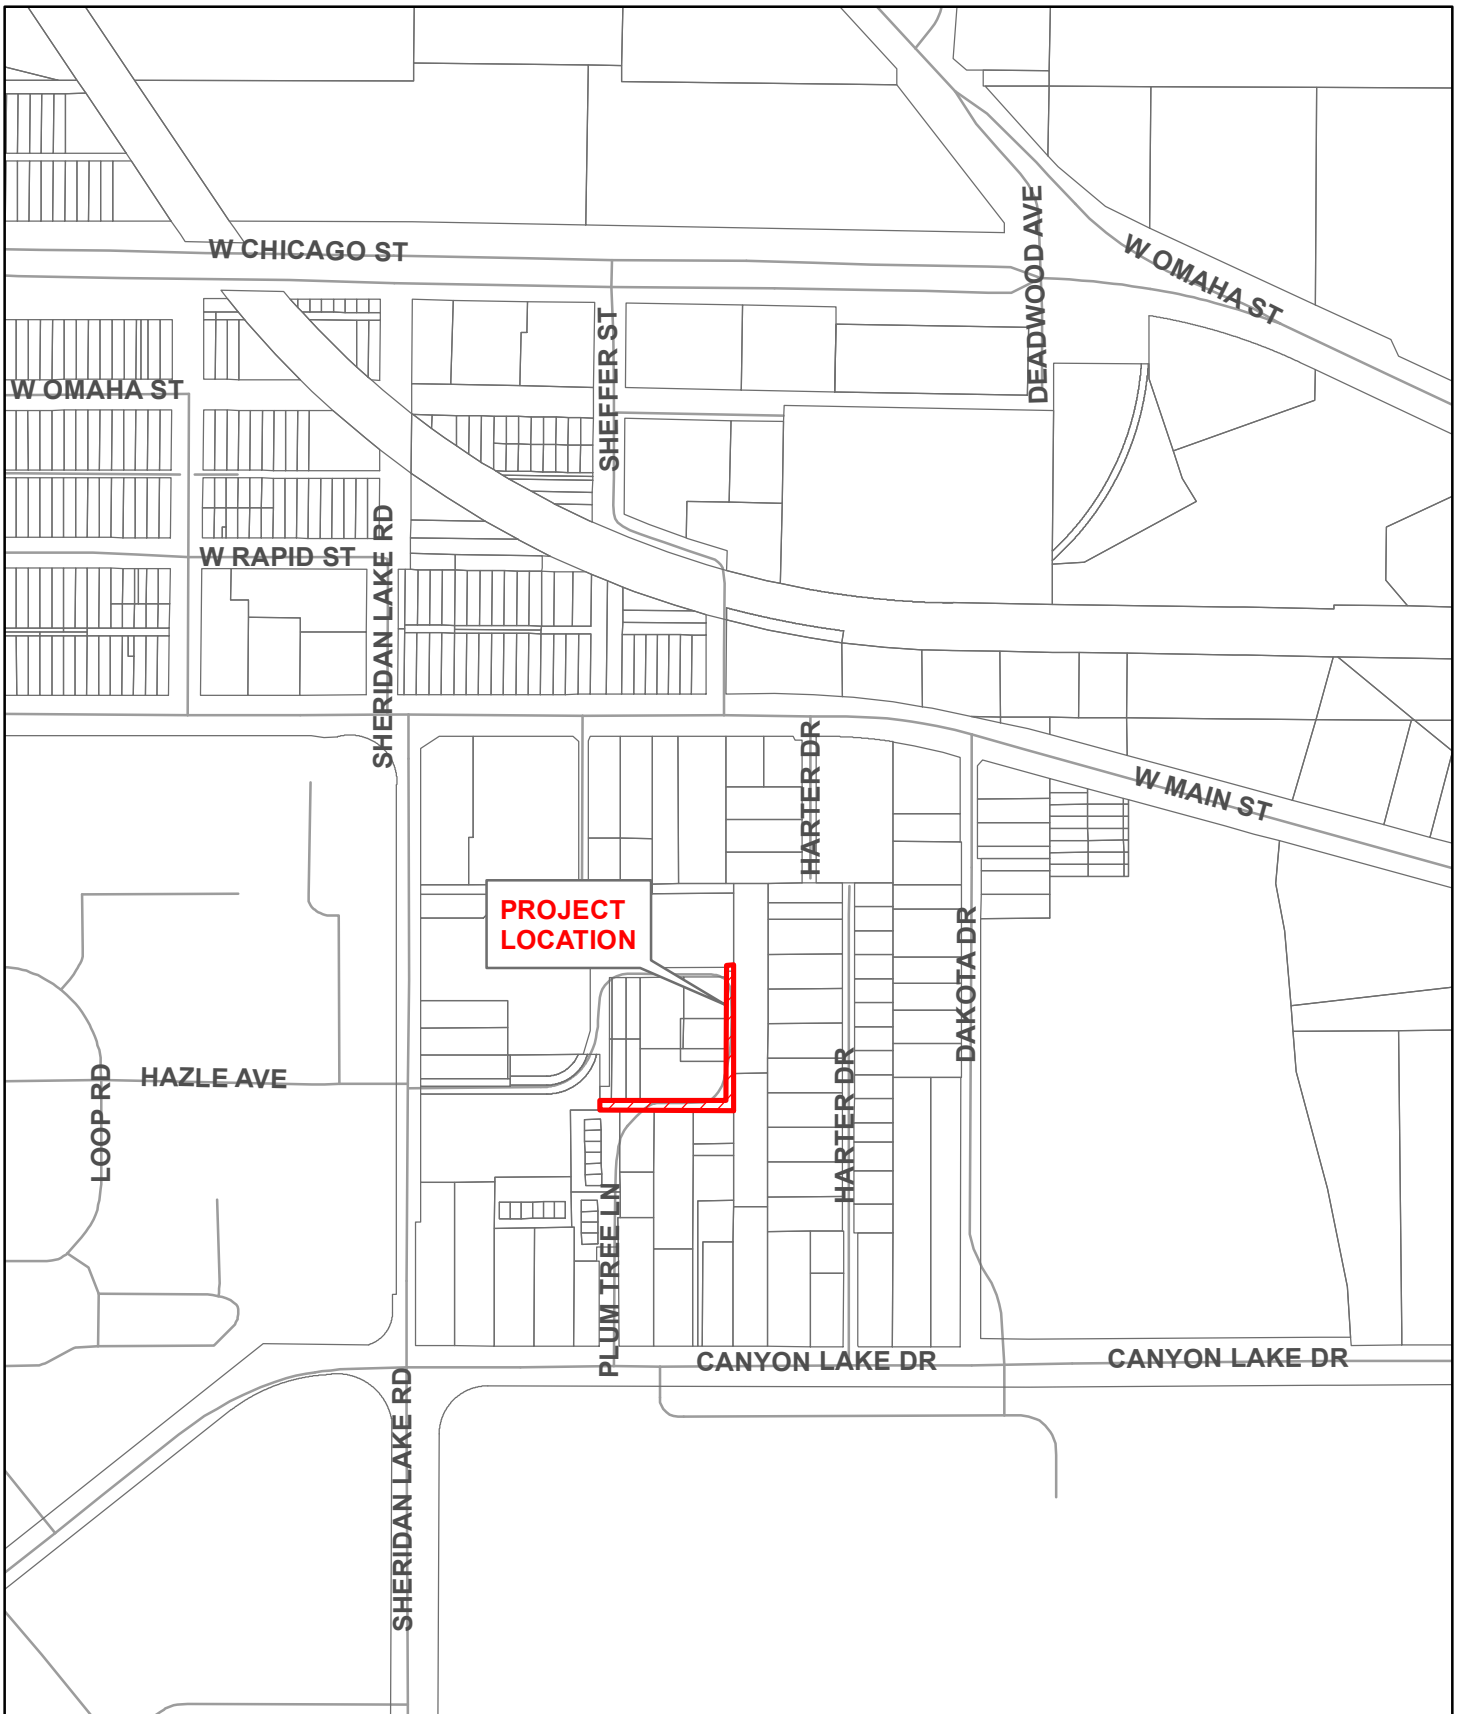

WATER AND SEWER EXPANSION PROJECTS
PROJECT NO. 13-2100 CIP NO. 50961