


EXHIBIT A

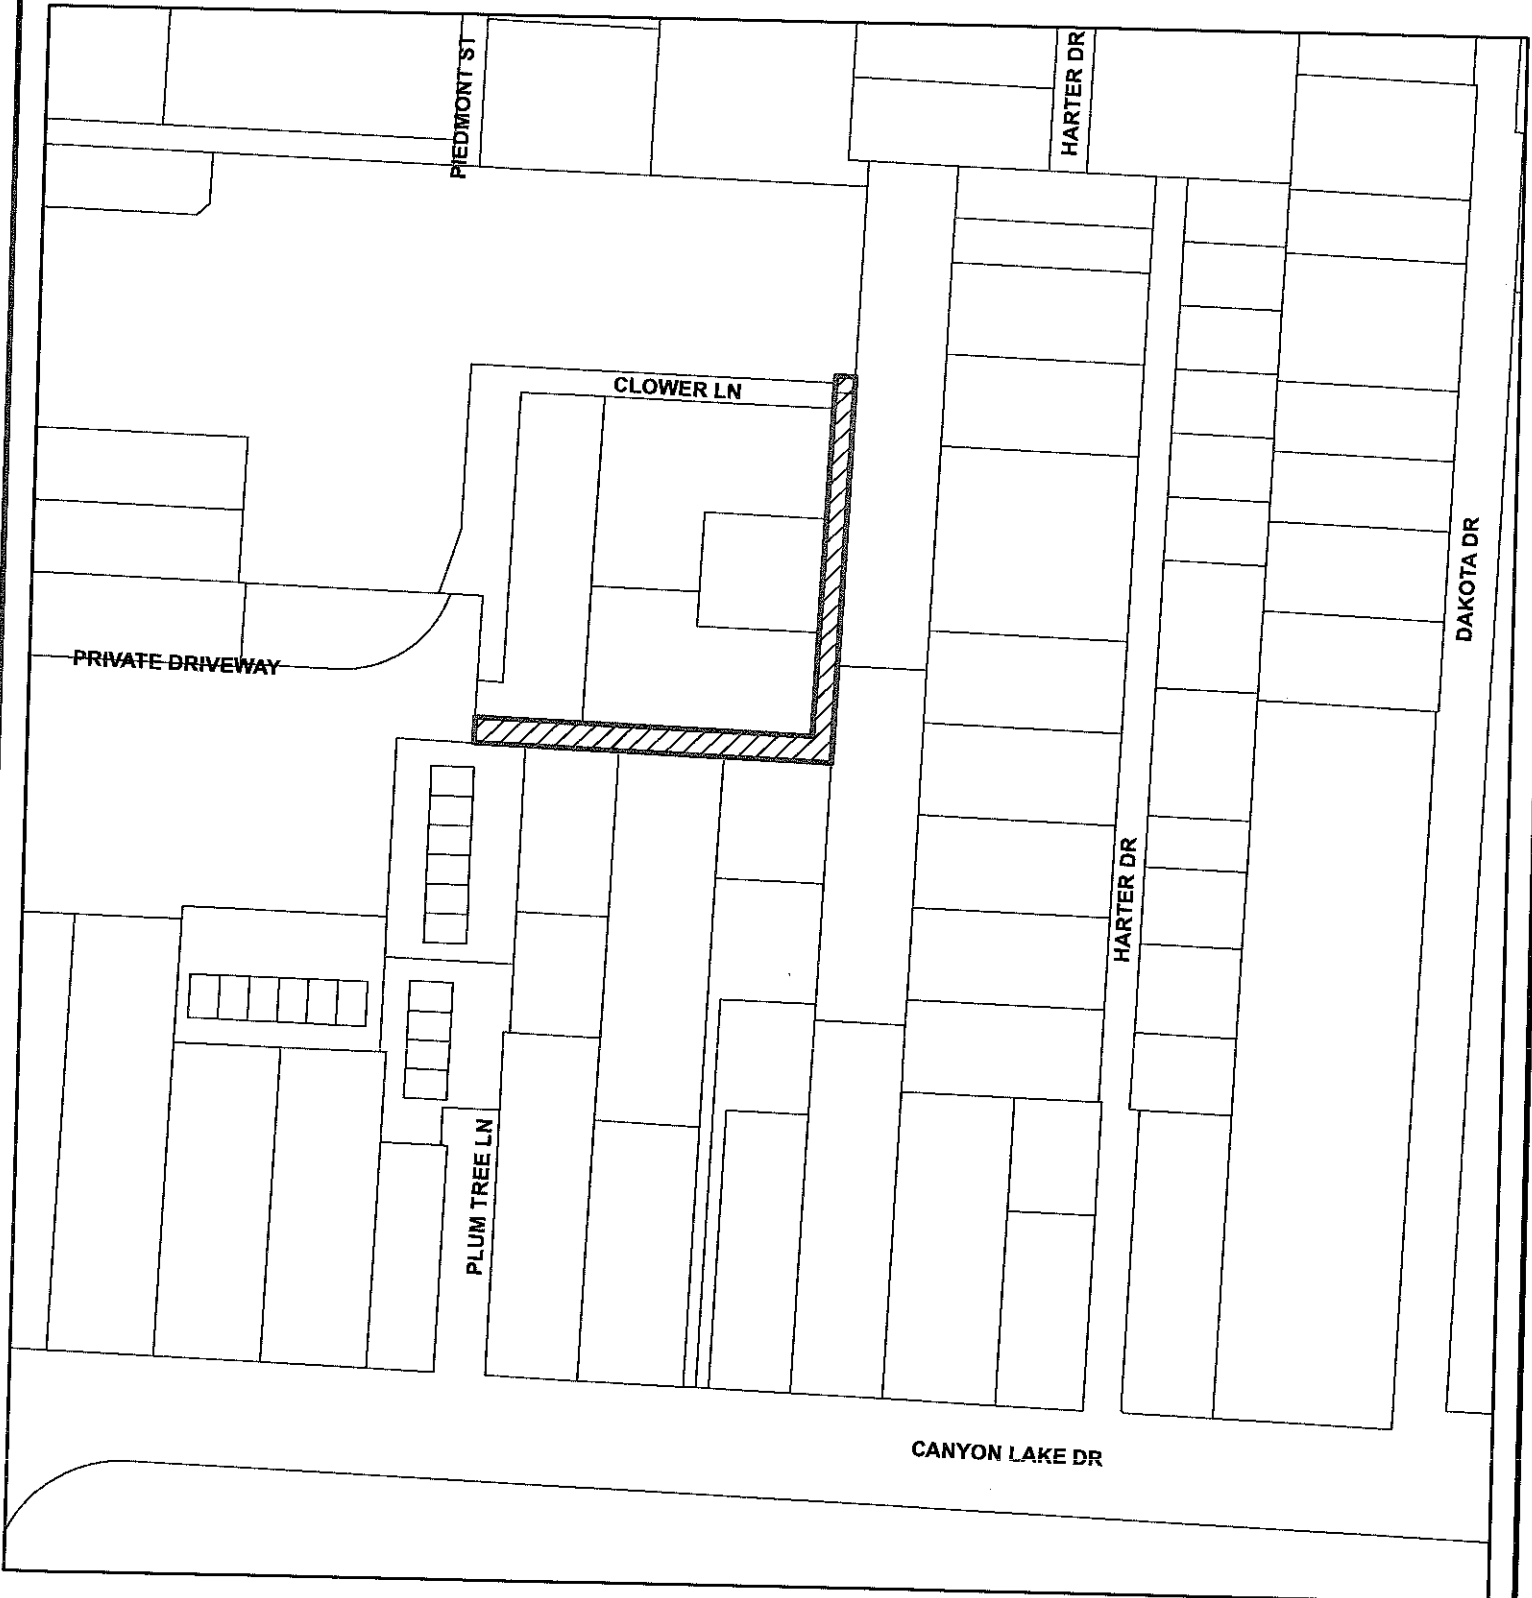

WATER & SEWER MAIN EXTENSION
PLUM TREE LANE
PROJECT NO. 14-2151 CIP NO. 50961.1

