


EXHIBIT "A"

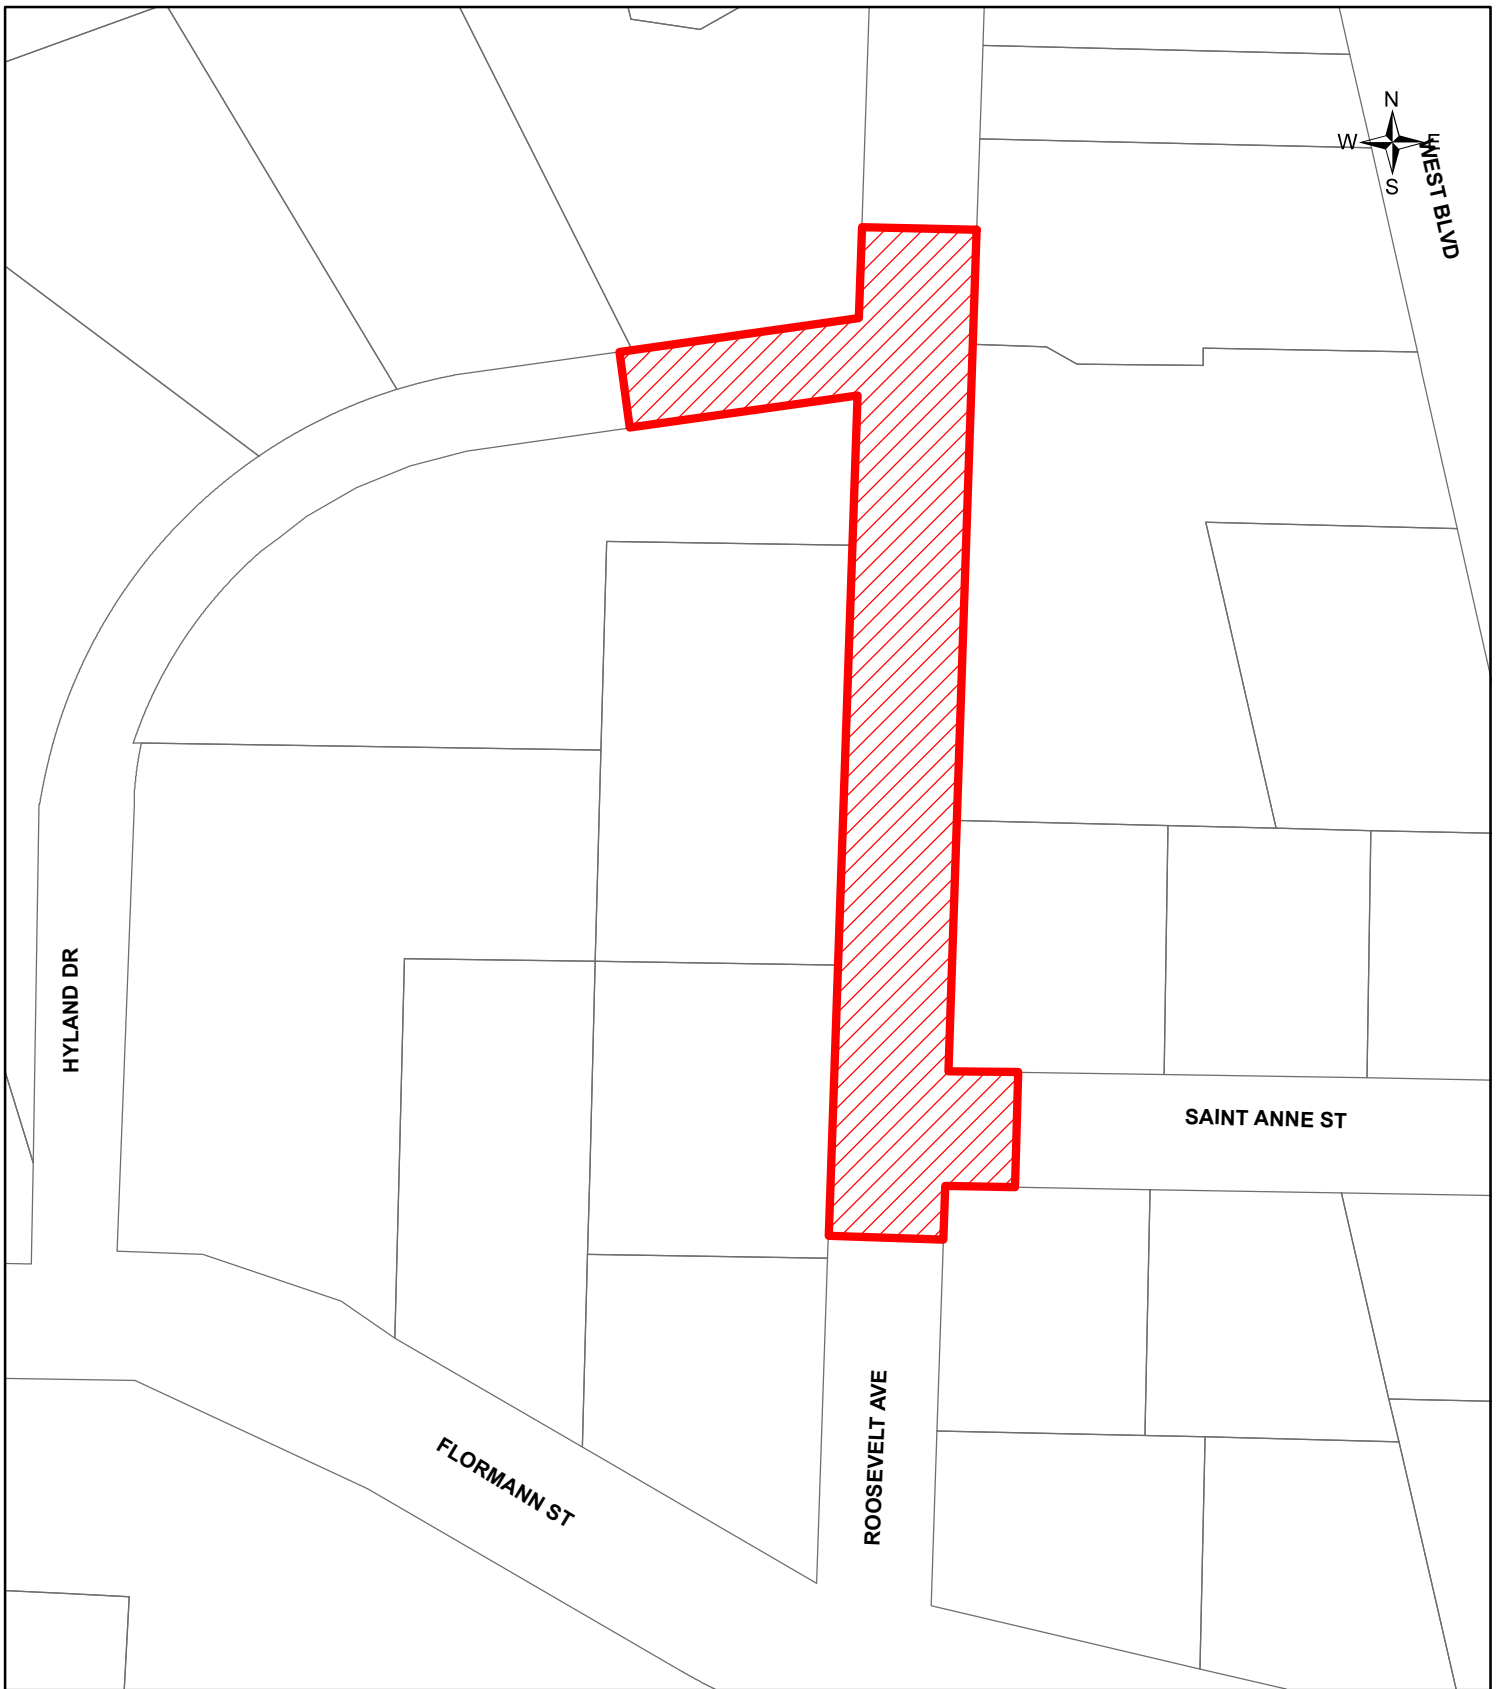

**HYLAND DRIVE WATER MAIN LOOP &  
SANITARY SEWER EXTENSION**  
PROJECT NO. 14-2140      CIP NO. 50823