


# EXHIBIT A

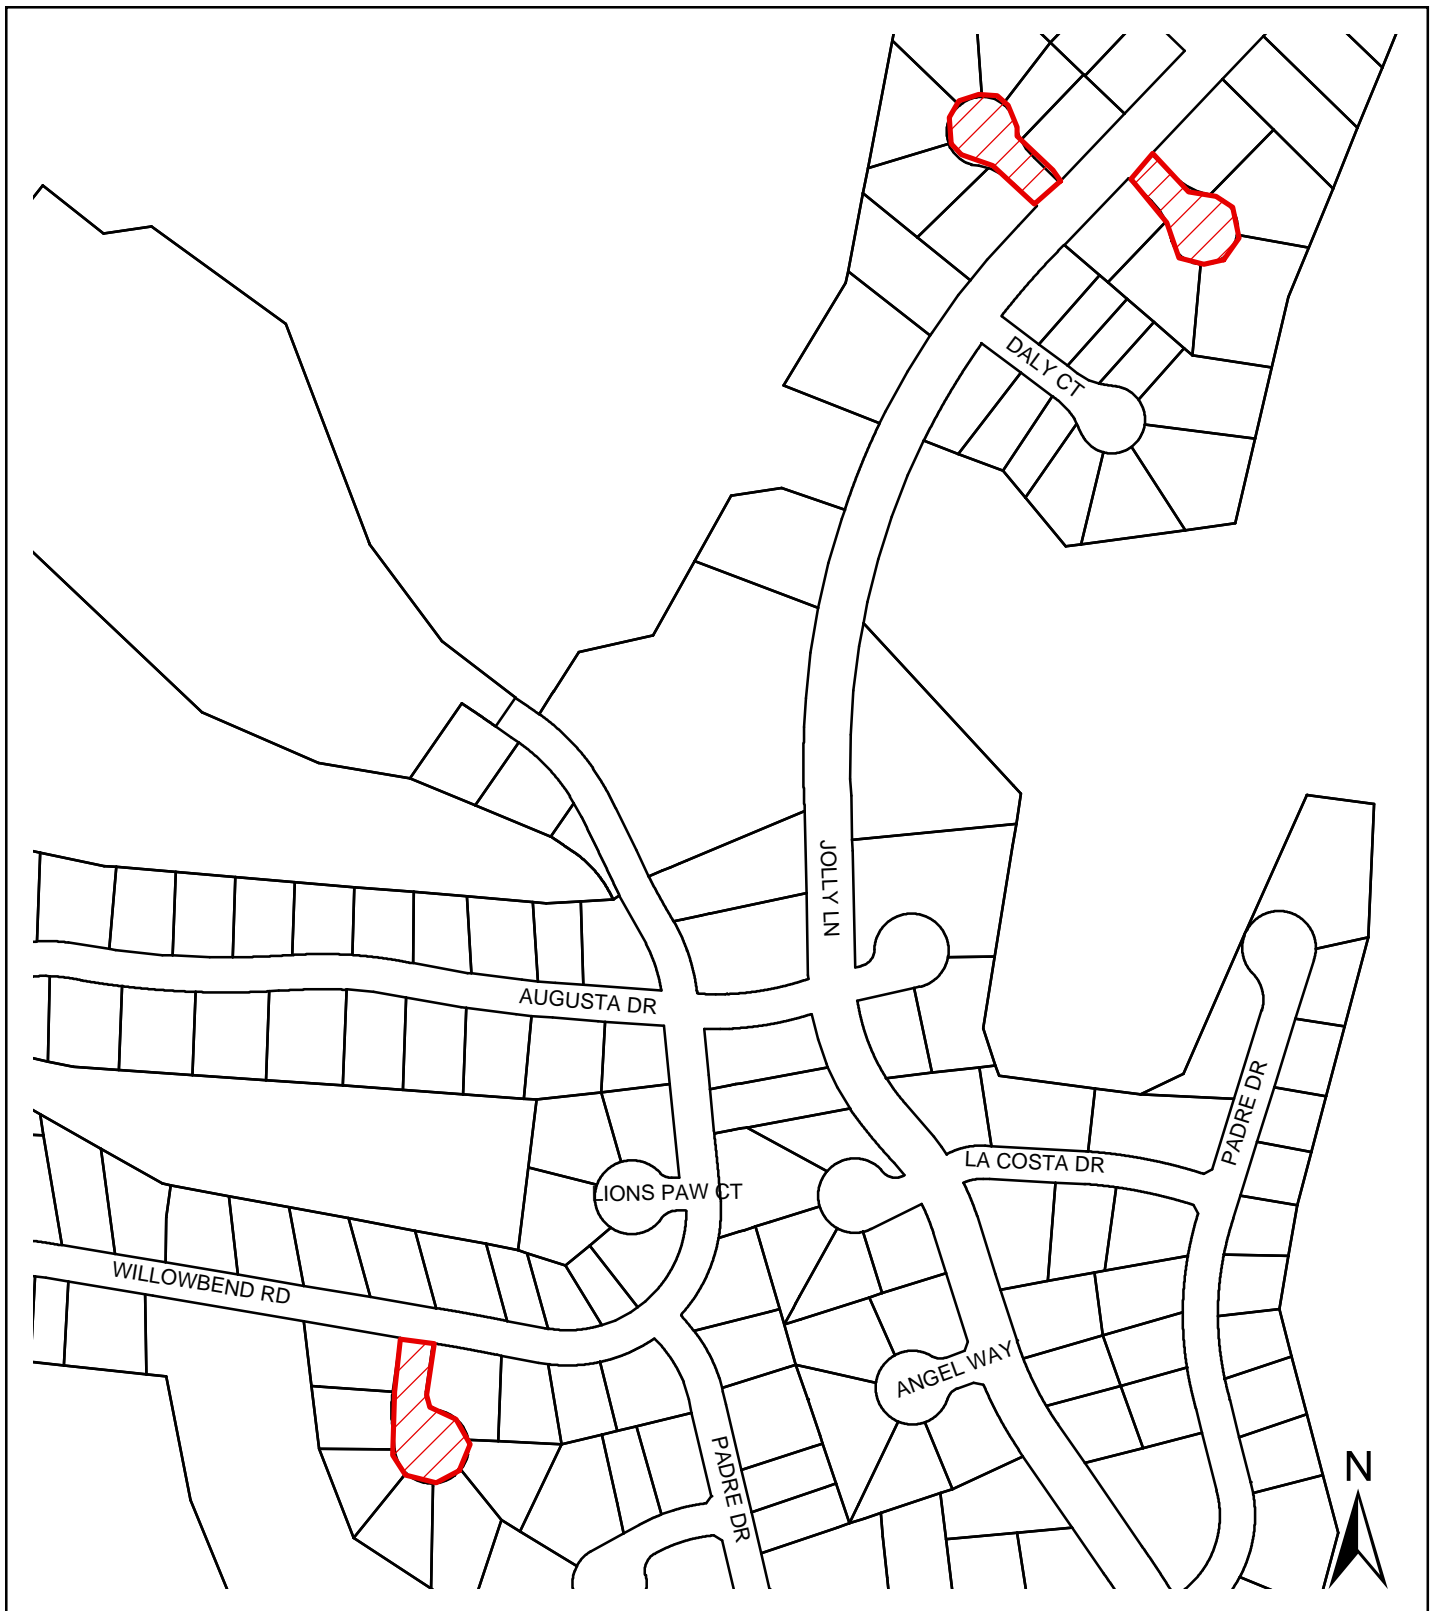

PAVEMENT REHABILITATION  
BOGEY CT, BYRUM CT & WINGED FOOT CT  
PROJECT NO. 14-2183  
CIP NO. 50844