


EXHIBIT A

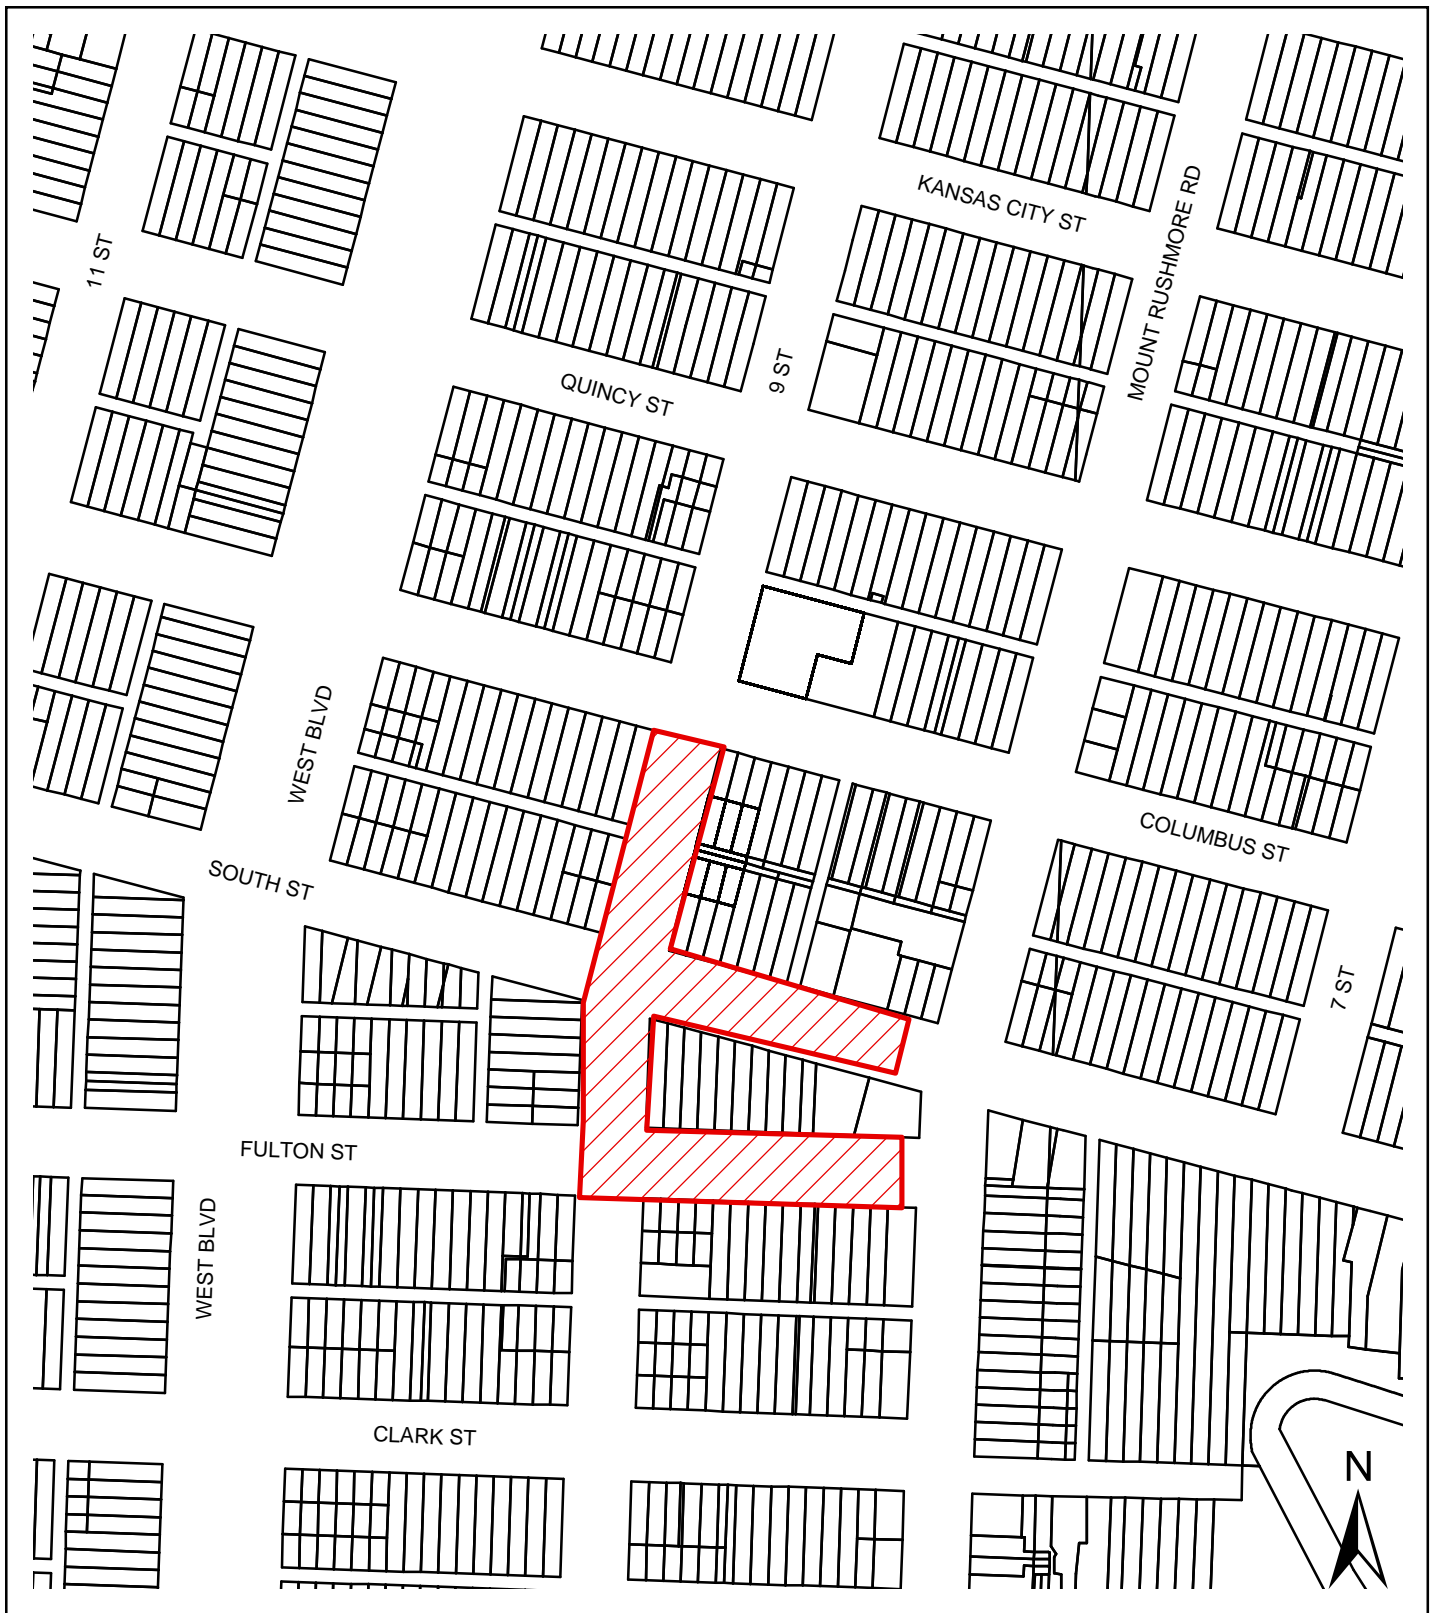

9TH STREET RECONSTRUCTION
PROJECT NO. 14-2208
CIP NO. 50435