


EXHIBIT A

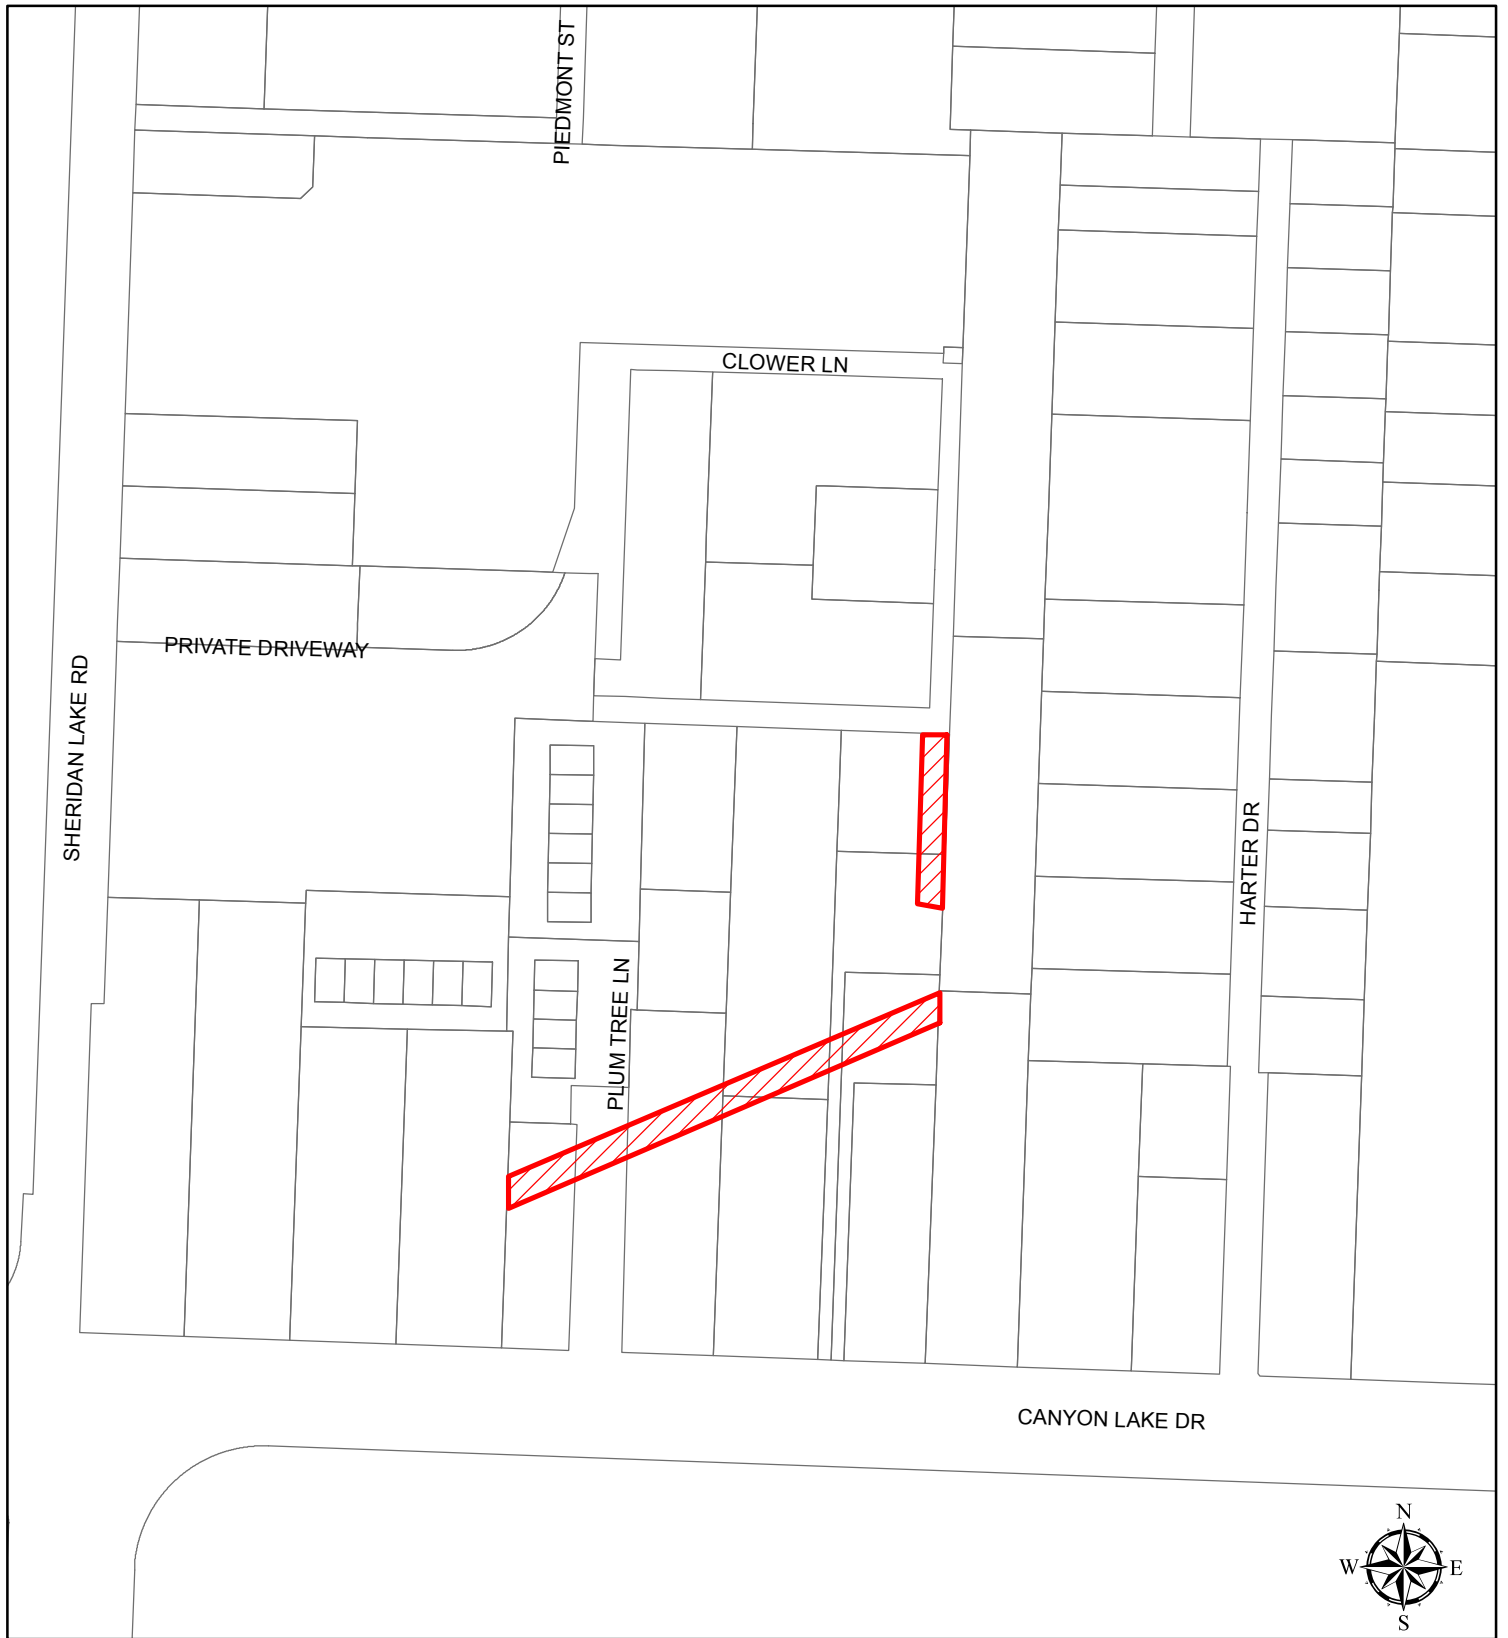

HARTER ADDITION SEWER & WATER IMPROVEMENTS
PROJECT NO. 14-2222

CIP NO. 51055