


# EXHIBIT A

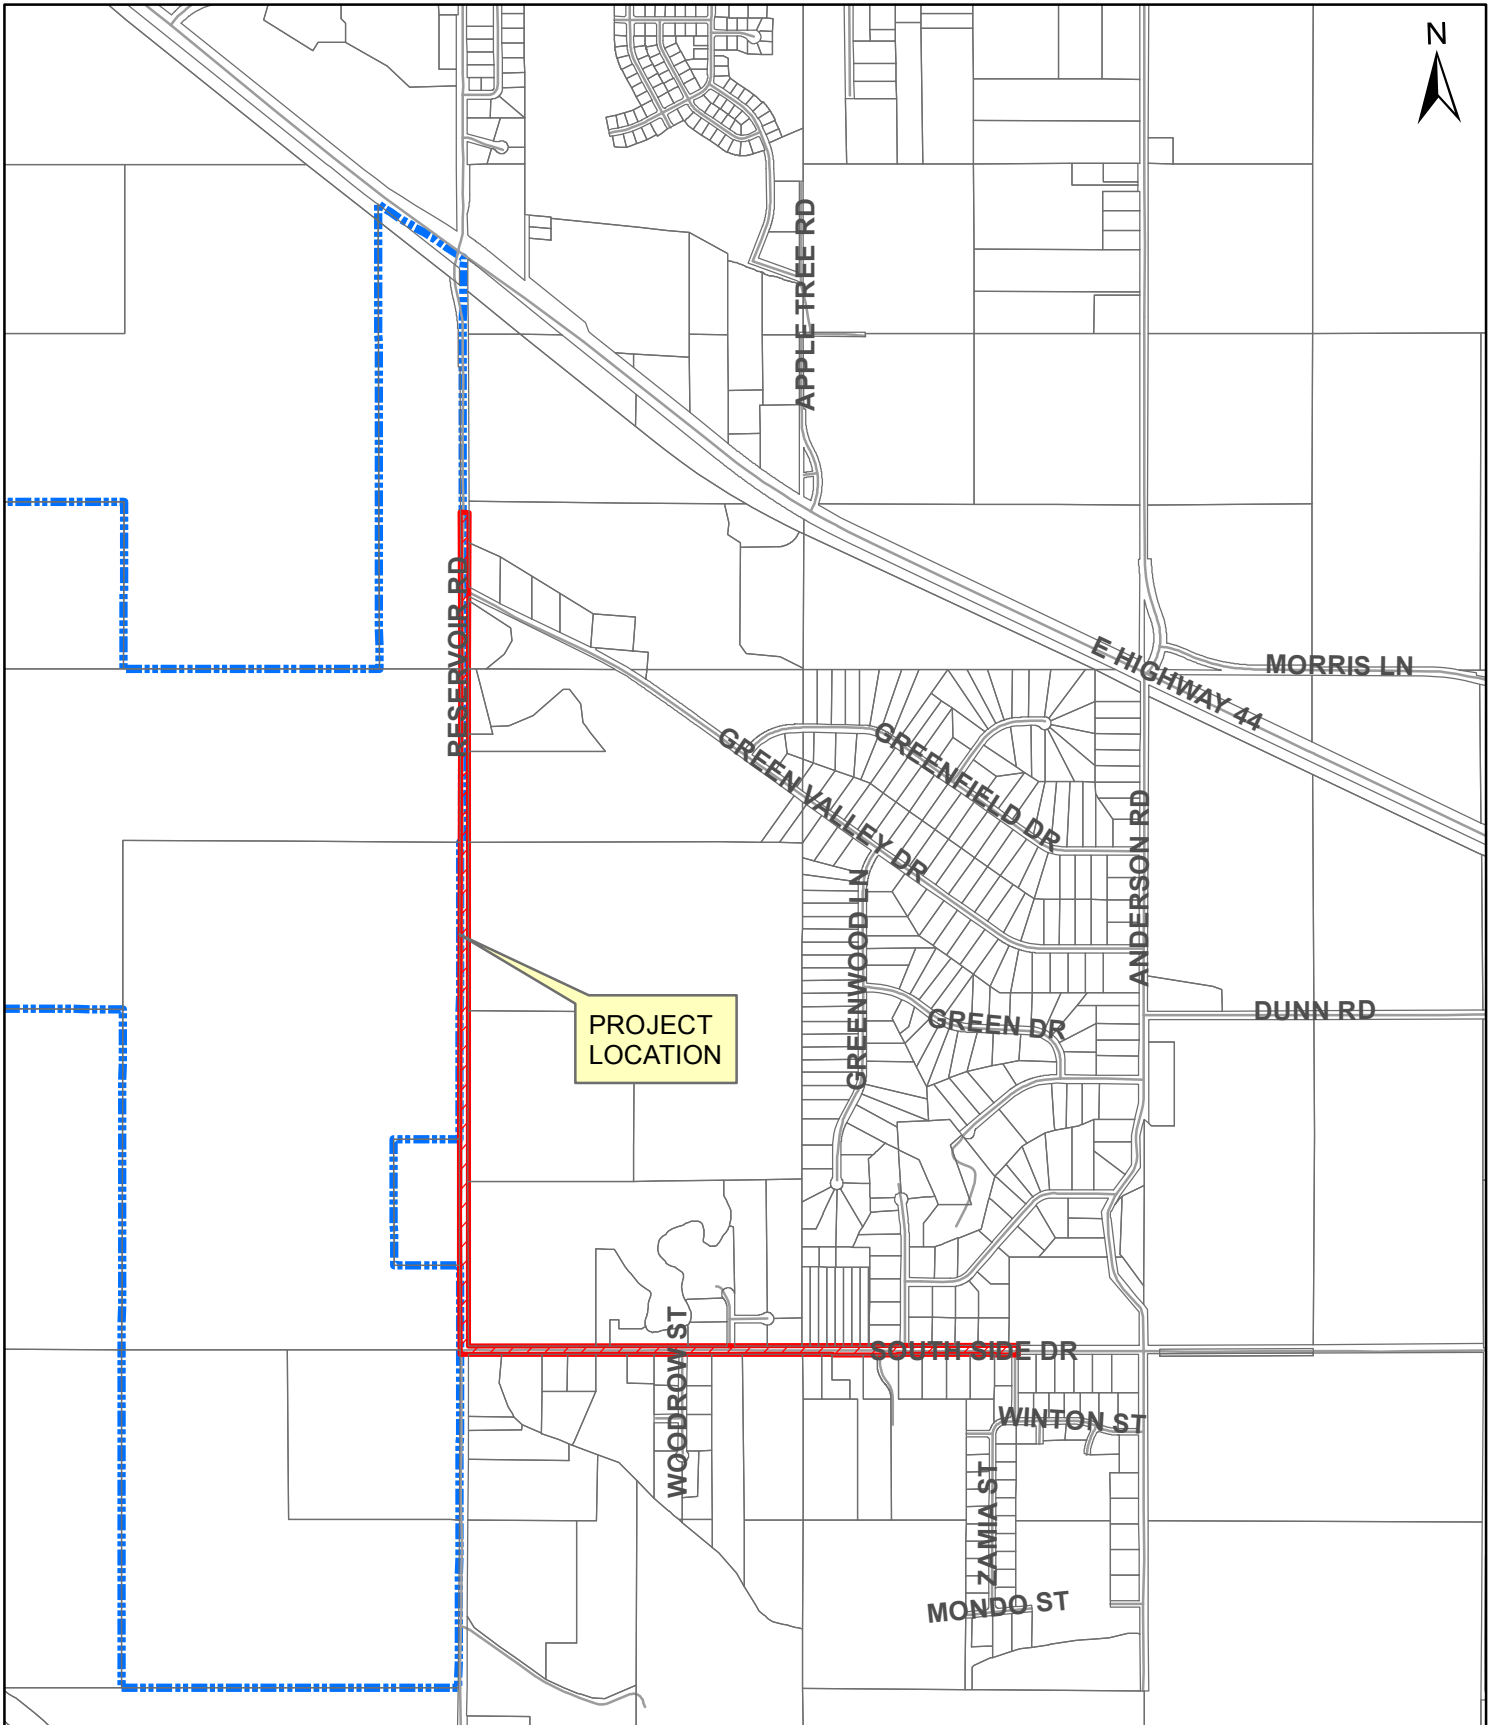

**SOUTHSIDE DRIVE SANITARY SEWER EXTENSION**  
**PROJECT NO. 14-2095** **CIP NO. 50328**