


EXHIBIT 'A'

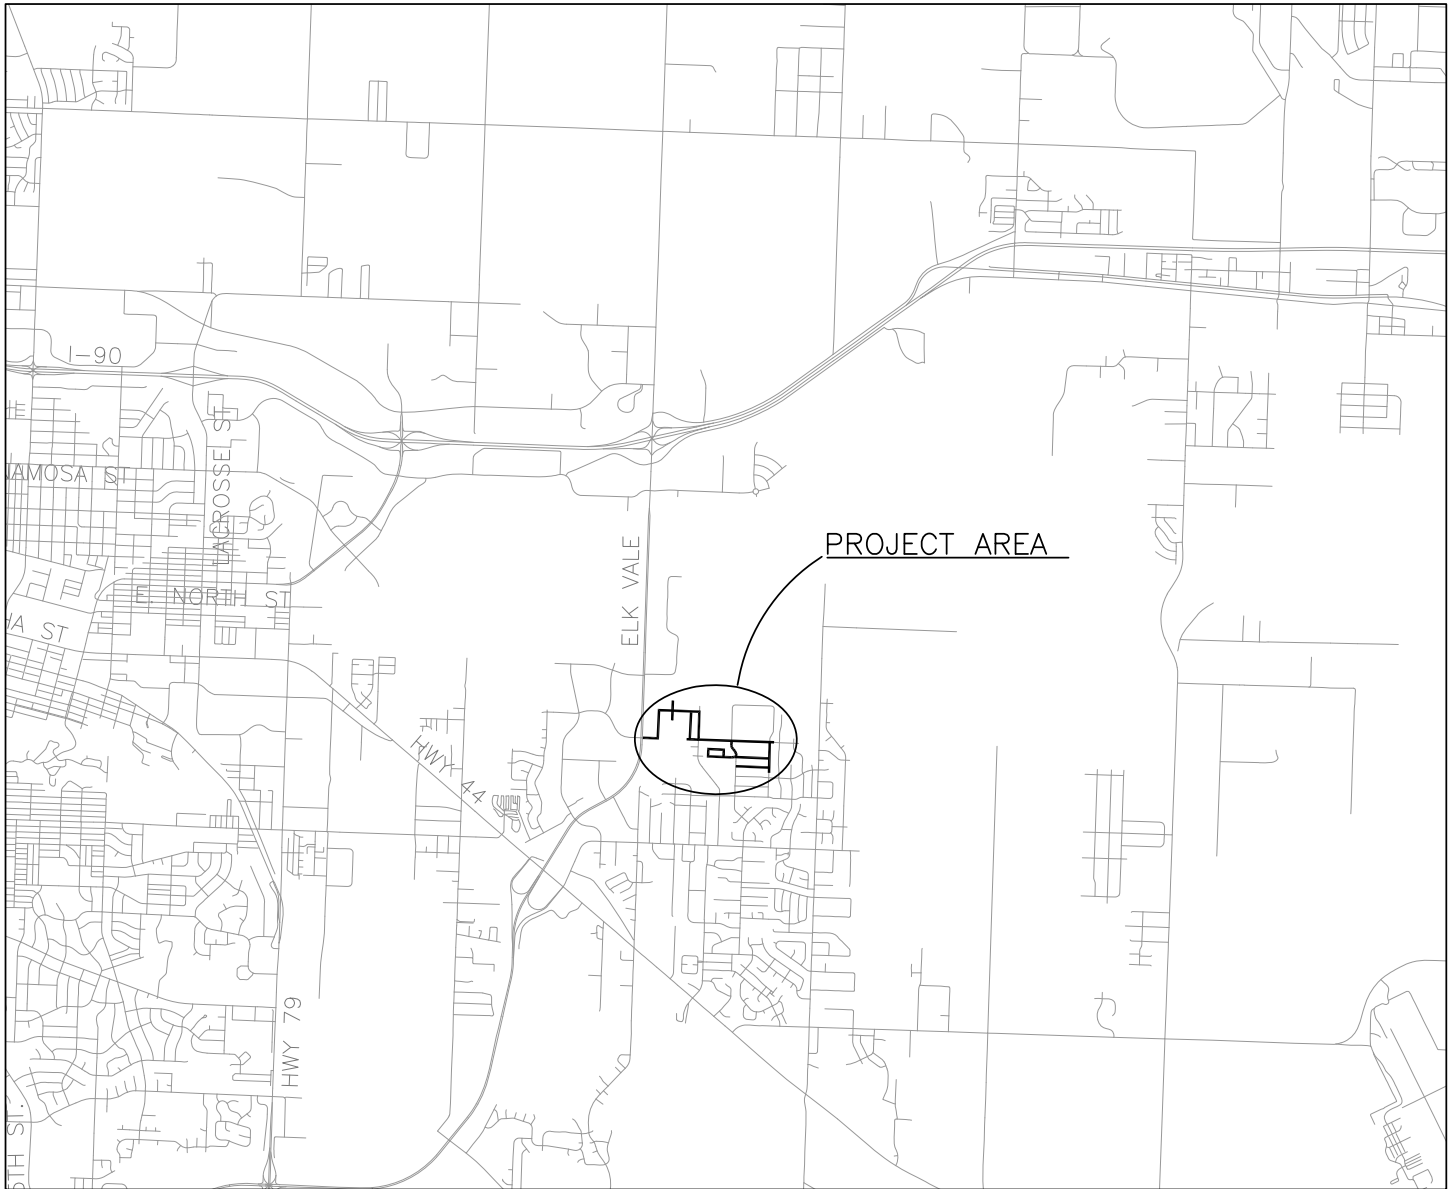

**PAVEMENT REHABILITATION PROJECT
BIG SKY AREA CHIP SEAL
PROJECT # 15-2269, CIP 50844**