



X:\700-749\703 Promise Road\Drawings\EXHIBITS\PSD - PROJECT OVERVIEW Updated for Exception.dwg 5/11/2015 2:54pm

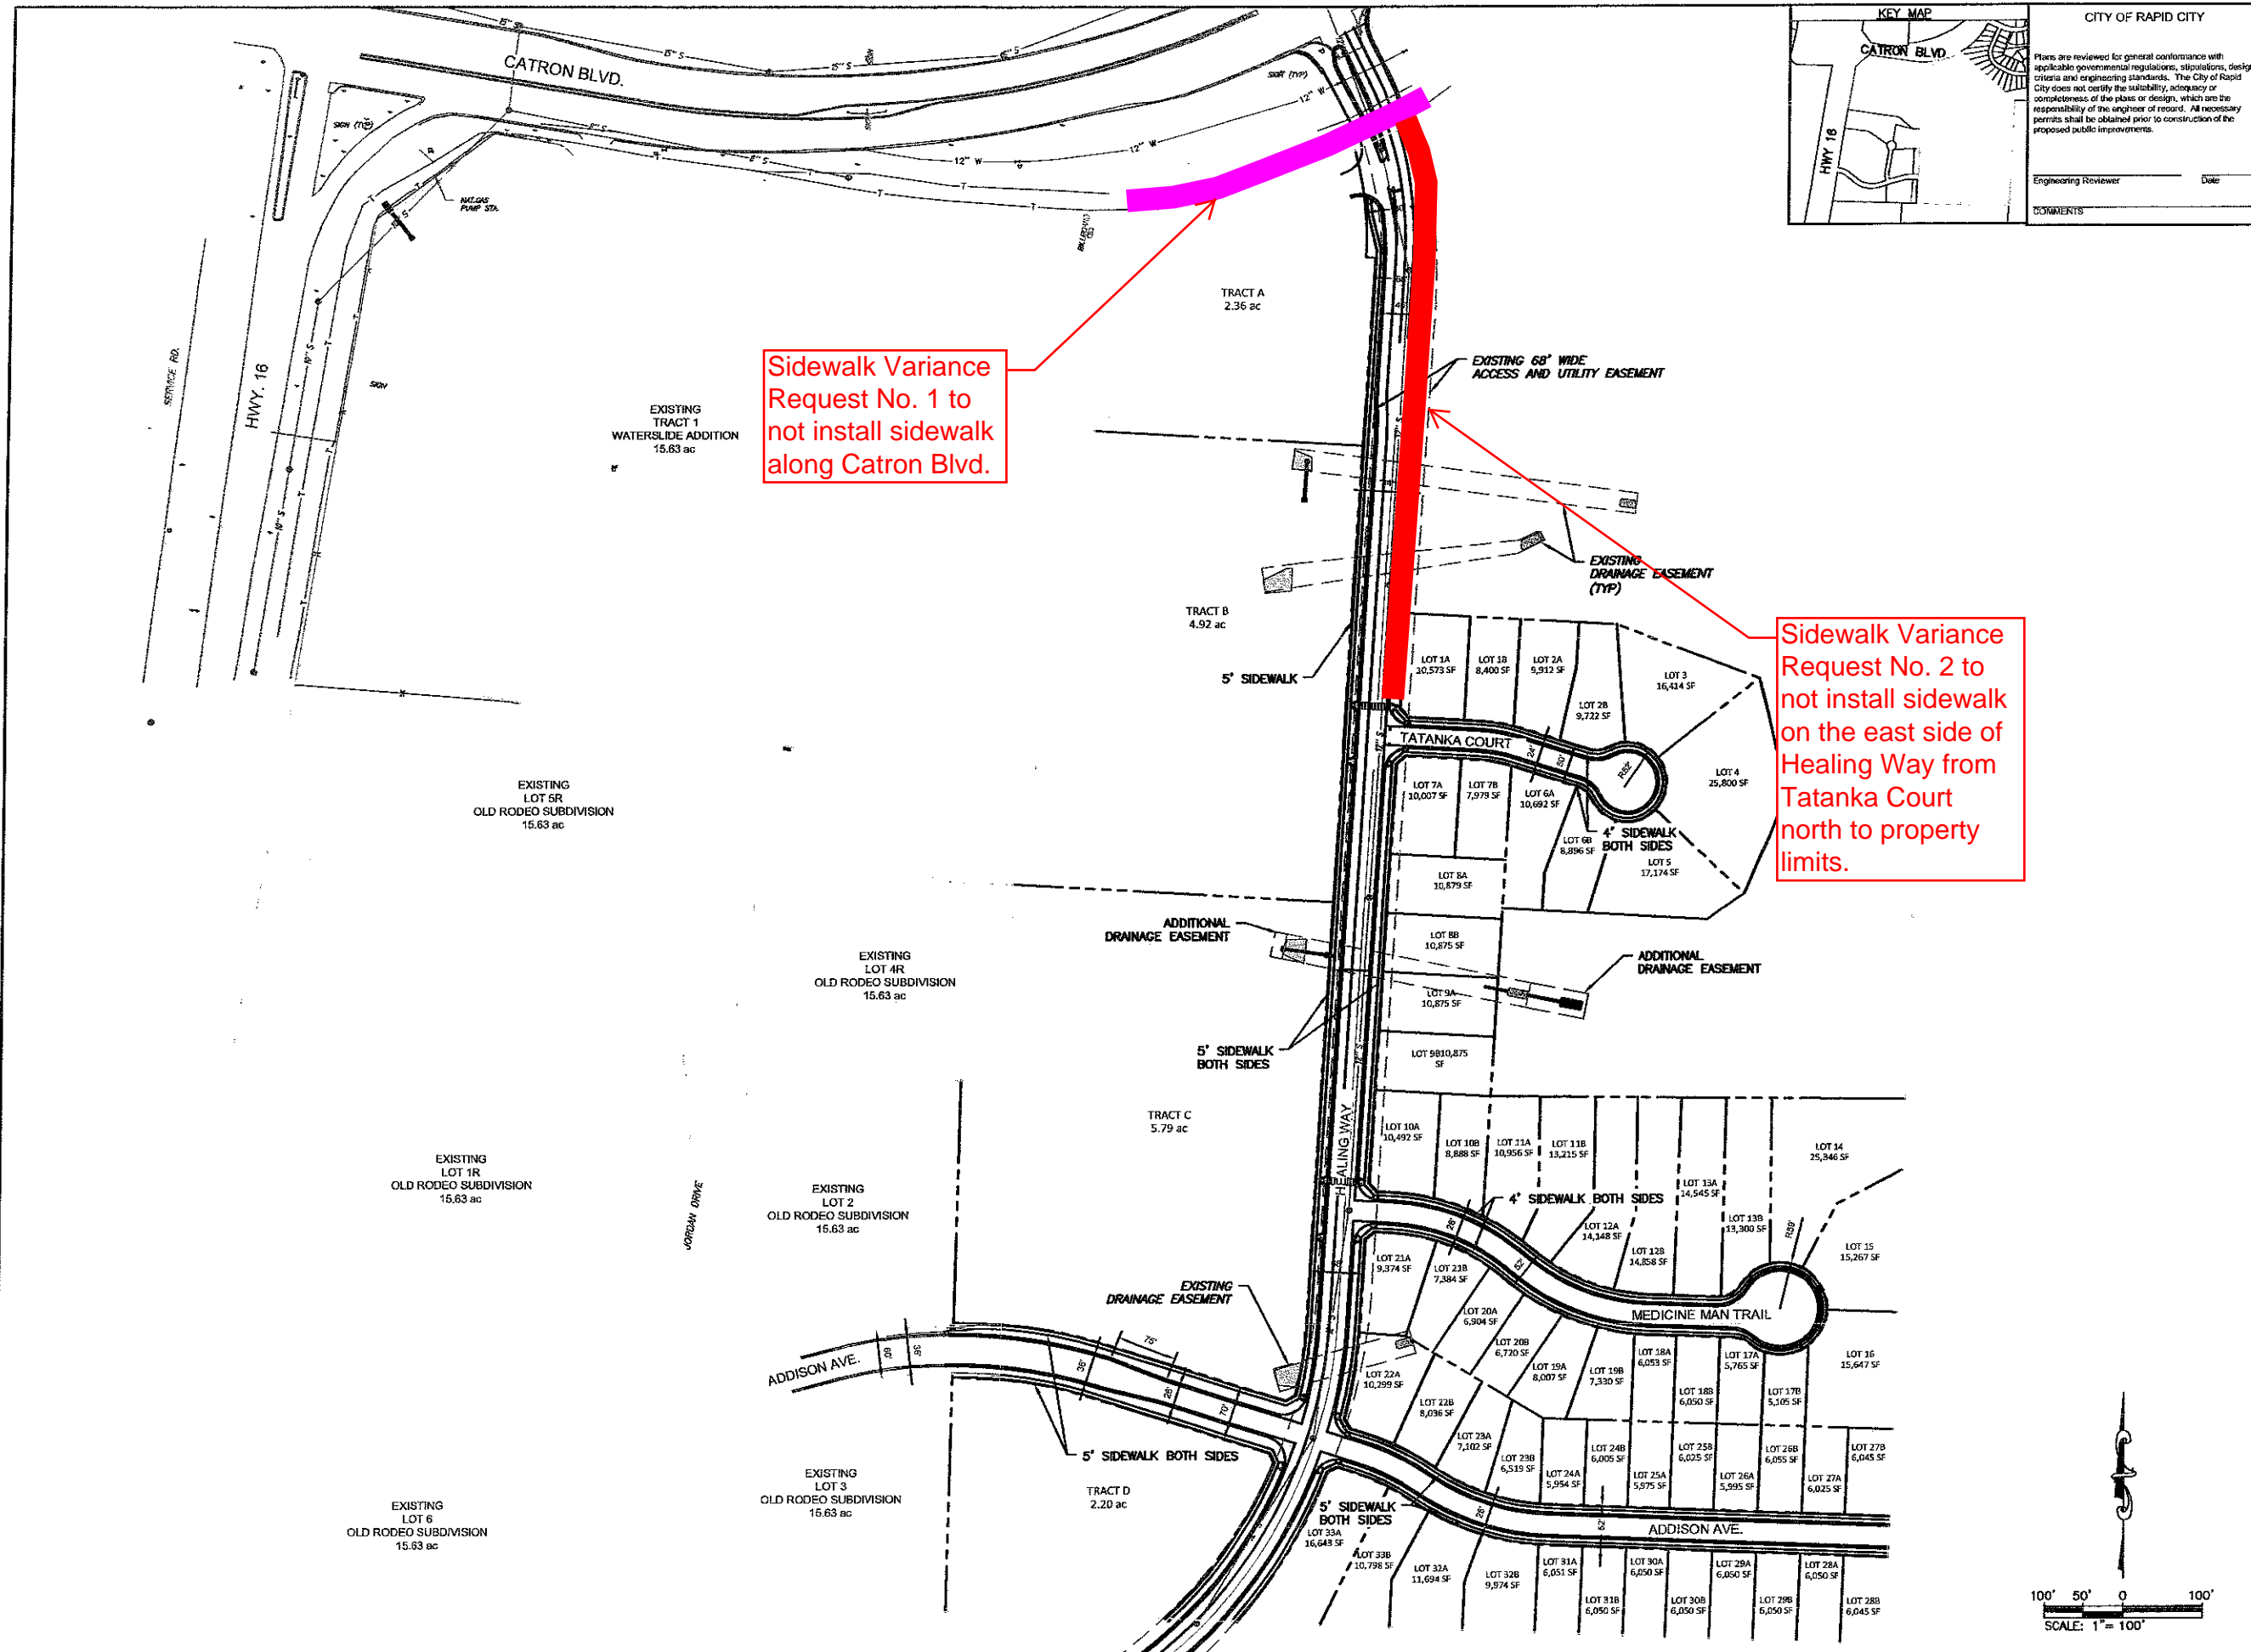

Sidewalk Variance Request No. 1 to not install sidewalk along Catron Blvd.

Sidewalk Variance Request No. 2 to not install sidewalk on the east side of Healing Way from Tatanka Court north to property limits.

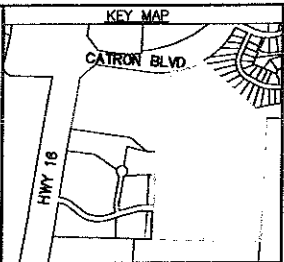

CITY OF RAPID CITY
Plans are reviewed for general conformance with applicable governmental regulations, stipulations, design criteria and engineering standards. The City of Rapid City does not certify the suitability, adequacy or completeness of the plans or design, which are the responsibility of the engineer of record. All necessary permits shall be obtained prior to construction of the proposed public improvements.
Engineering Reviewer _____ Date _____
COMMENTS

Submittal: 2015-04-10: PRELIMINARY SUBDIVISION PLAN
Revision: _____

Internal Job No: 14-0703
Designed By: KT/GBLJW
Drawn By: PMM
Surveyed By: ARLETH
Survey Date: 11/2014

PRELIMINARY FOR REVIEW ONLY

DREAM DESIGN INTERNATIONAL, INC.
ENGINEERING, LANDSCAPE ARCHITECTURE,
LAND PLANNING, CONSTRUCTION ADMINISTRATION
528 KANSAS CITY STREET, SUITE 4, RAPID CITY, SD 57701
PHONE: (605) 348-0838 FAX: (605) 348-0845 WWW.DREAMDESIGNINC.COM

BUFFALO RIDGE
RAPID CITY, PENNINGTON COUNTY, SD



Sheet Name: _____
PROJECT OVERVIEW
Sheet Number: 2 of 4

