


EXHIBIT "A"

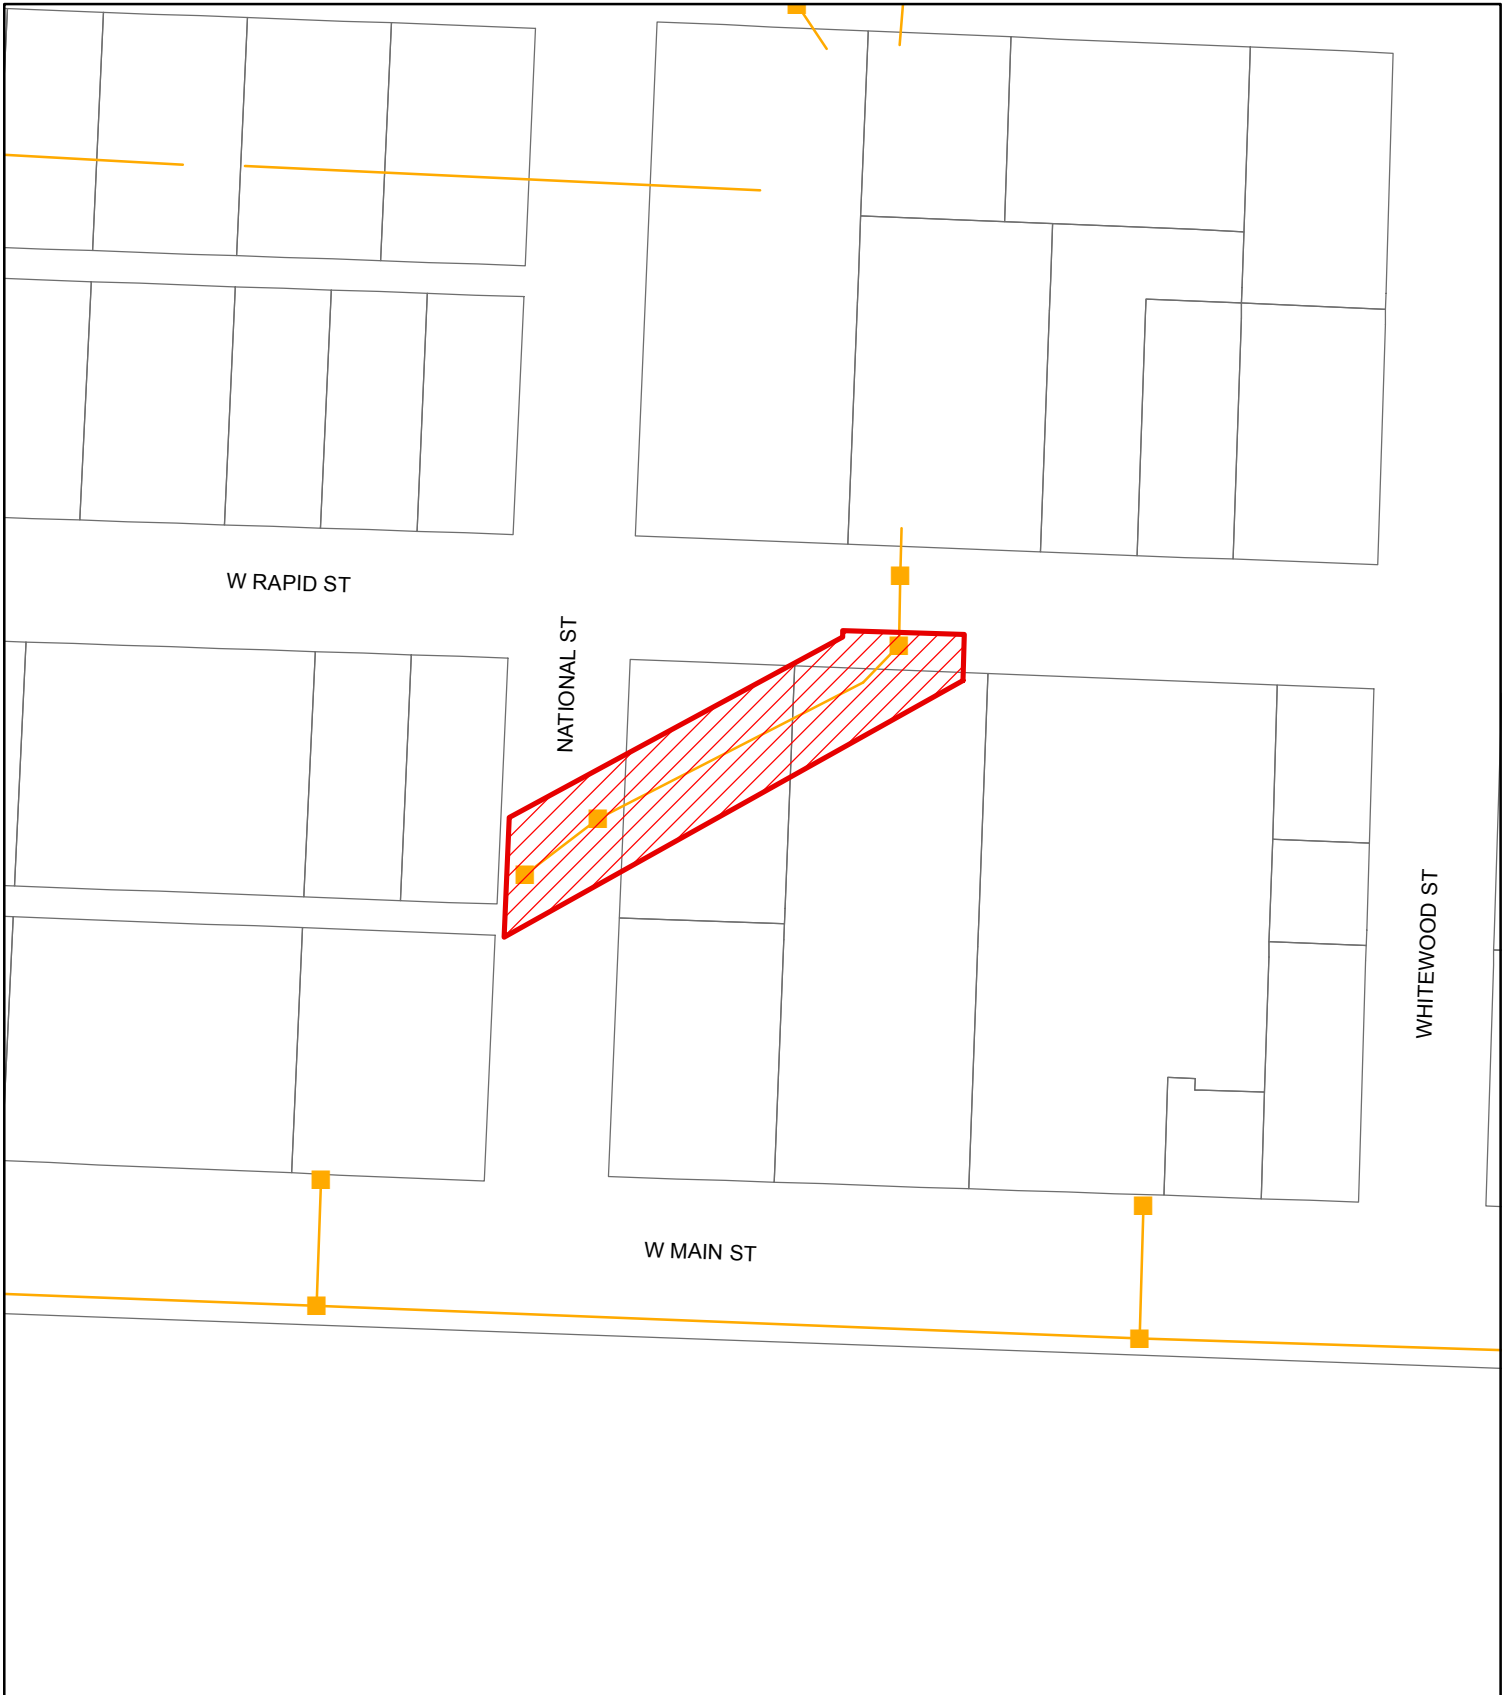

NATIONAL STREET
STORM SEWER IMPROVEMENTS
PROJECT NO. 15-2272 CIP NO. 51068

