


EXHIBIT "A"

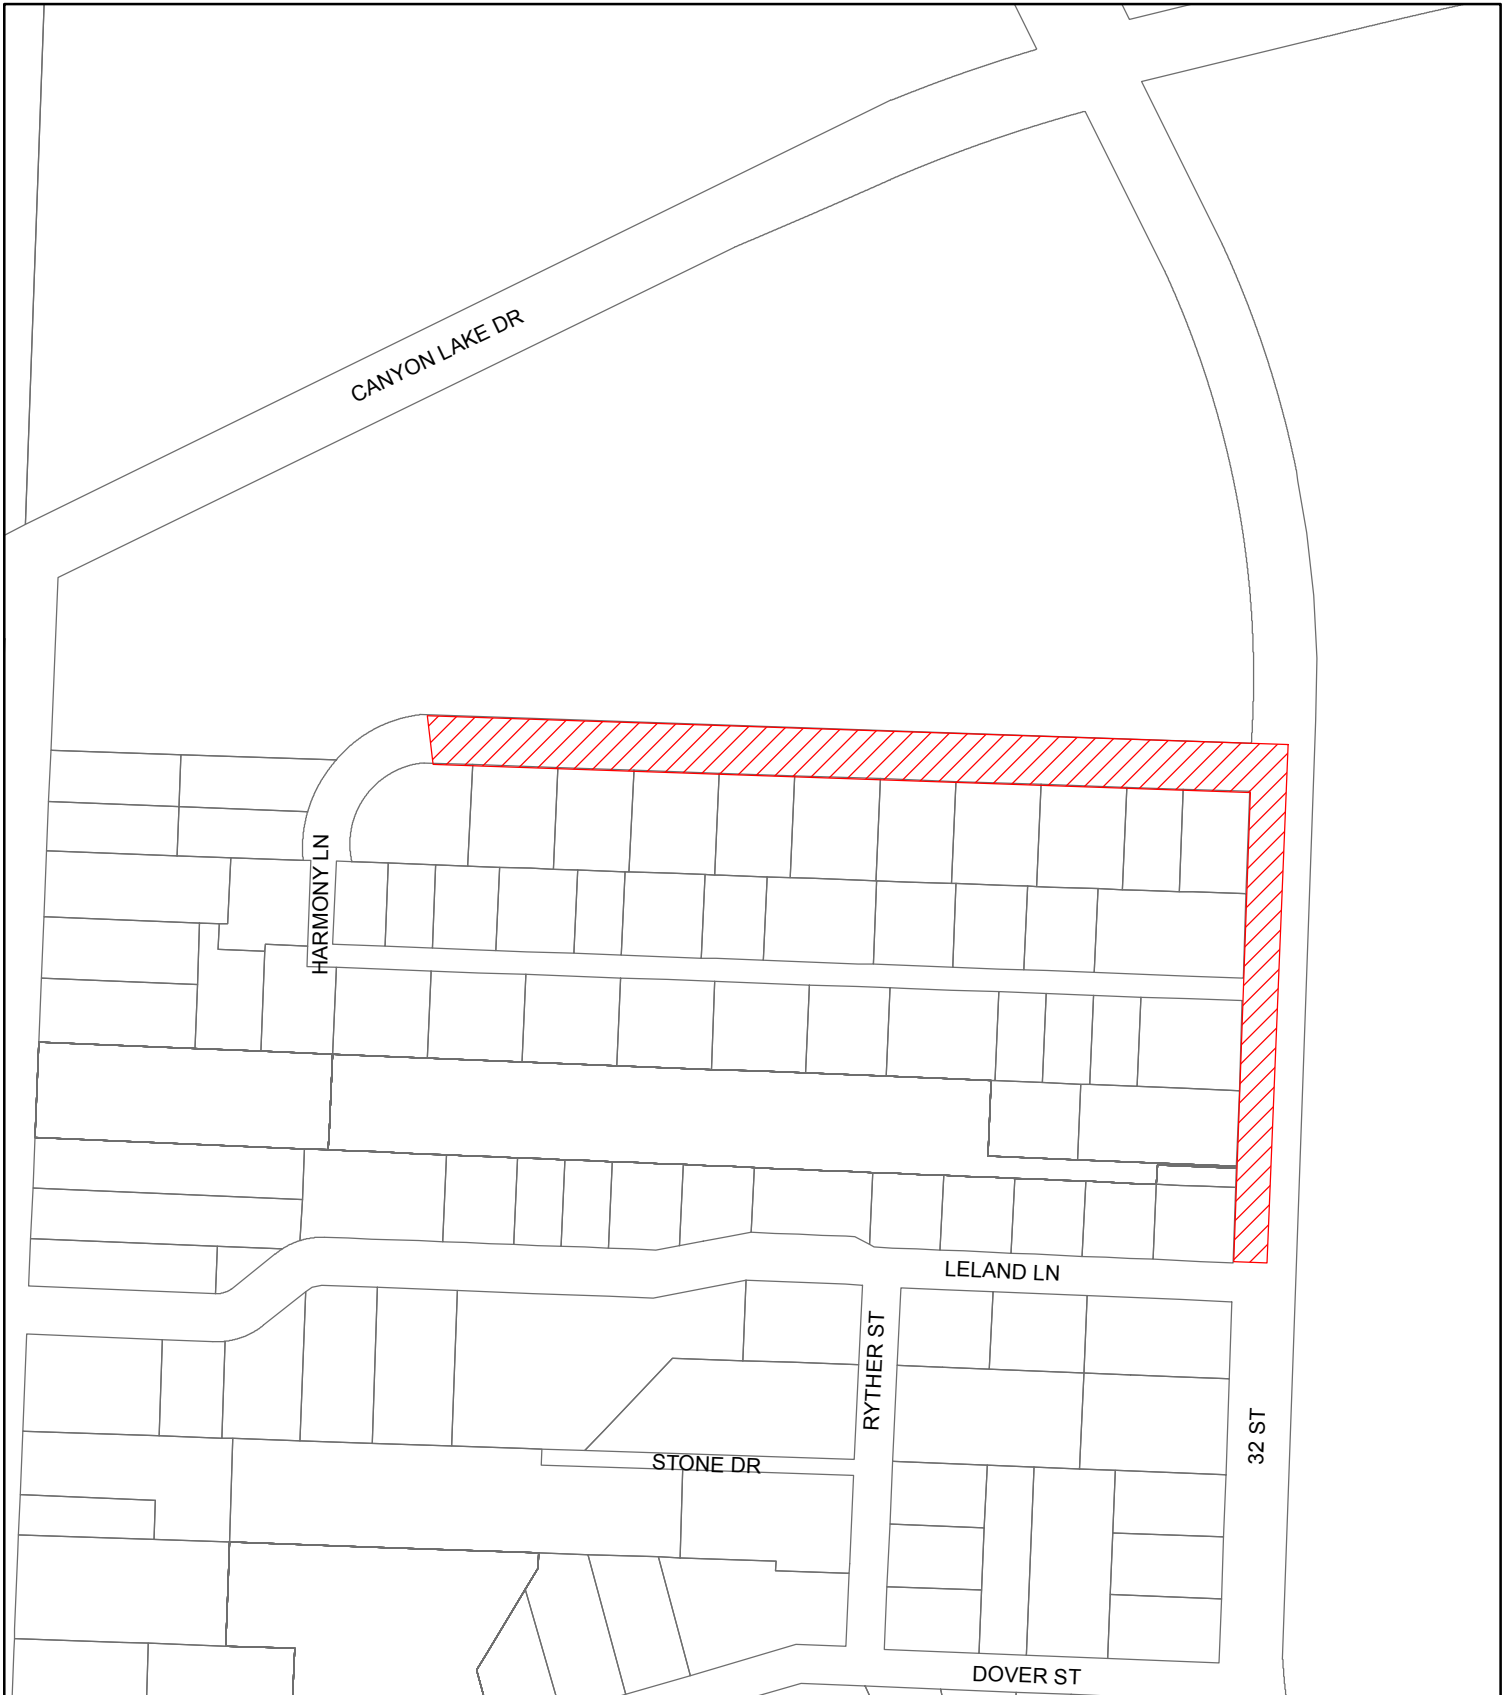

W SAINT CLOUD STREET
STREET & UTILITIES
PROJECT NO. 15-2113 CIP NO. 50939

