


EXHIBIT "A"

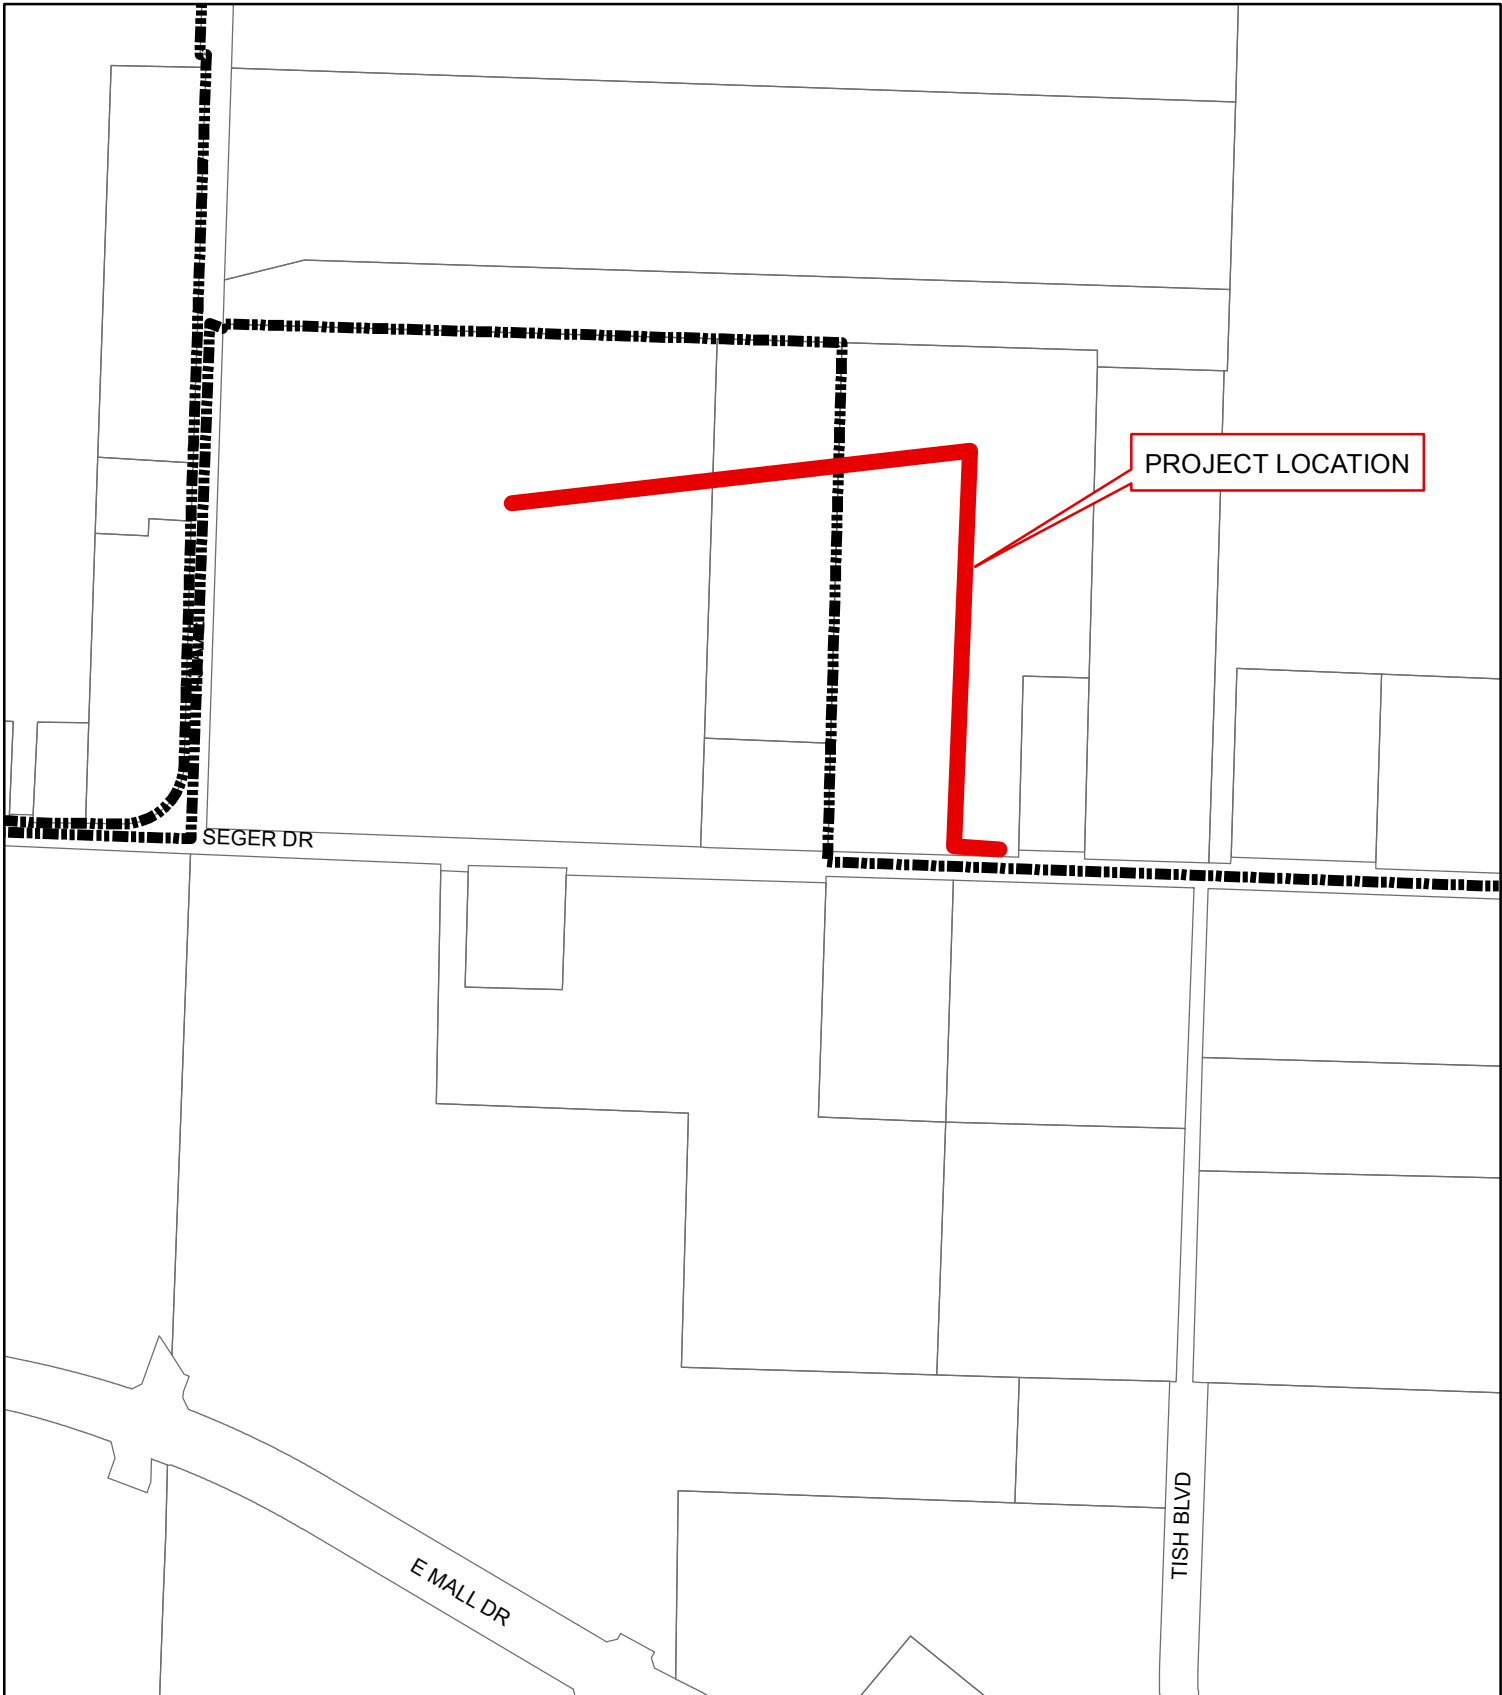

PRAIRIE ACRES
SANITARY SEWER EXTENSION
PROJECT NO. 15-2297

