






Exhibit A

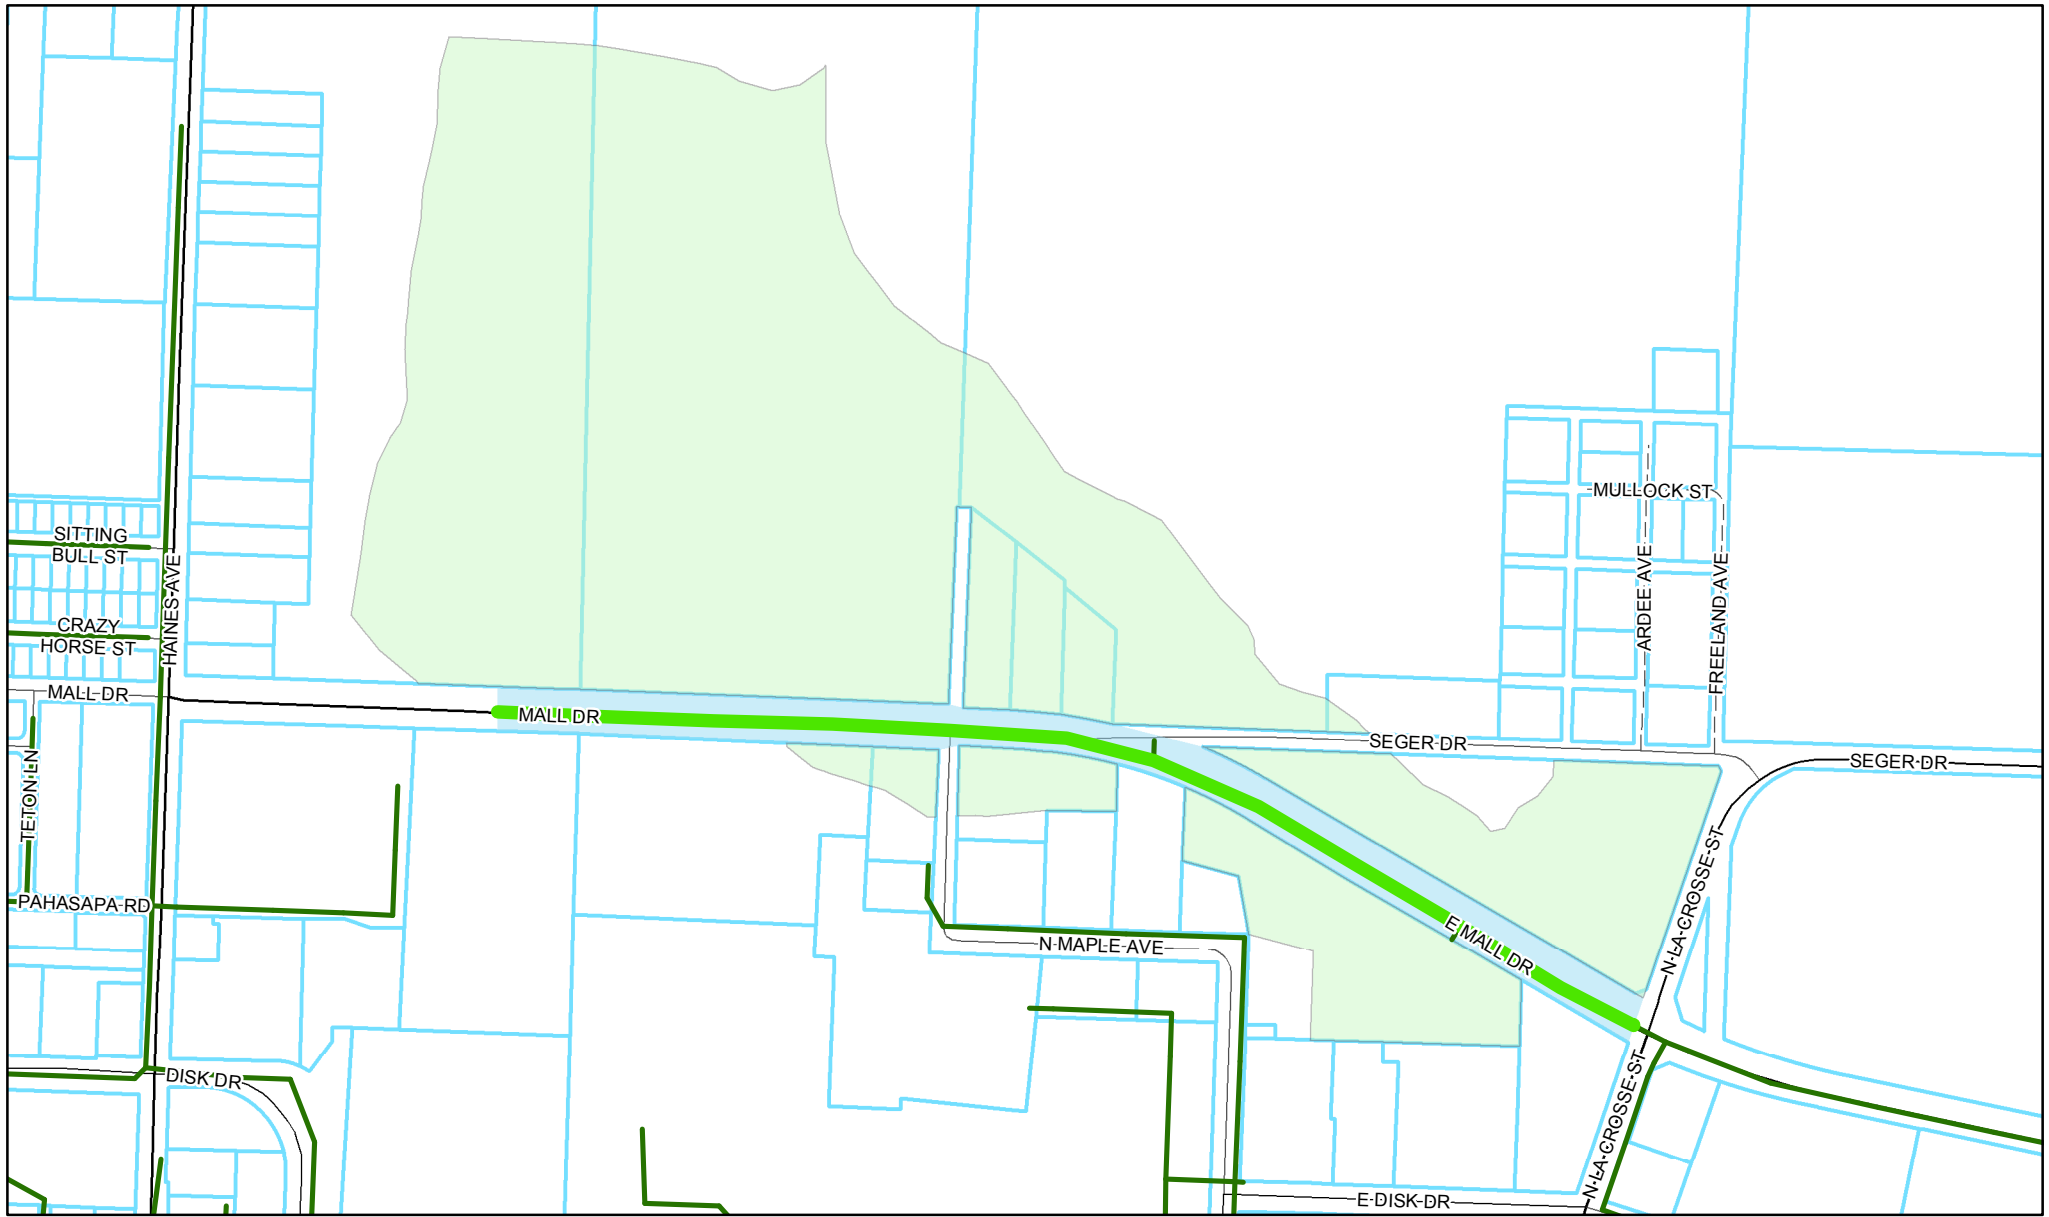


Mall Drive Utilities Sanitary Sewer Extension Benefiting Oversize

Legend

-  New Sanitary Sewer
-  Gravity Main
-  BenefitSewerArea
-  Project Location

N



0 200 400 800
Feet

