



RECEIVED

JUL 08 2005

Rapid City Growth
Management Department

MASTER PLAN FOR COMMERFORD RANCH

WAL-MART SUPERCENTER STORE #92884-00
S.D. HWY 16 AND MOON MEADOW DRIVE
RAPID CITY SOUTH, PENNINGTON CO., SOUTH DAKOTA

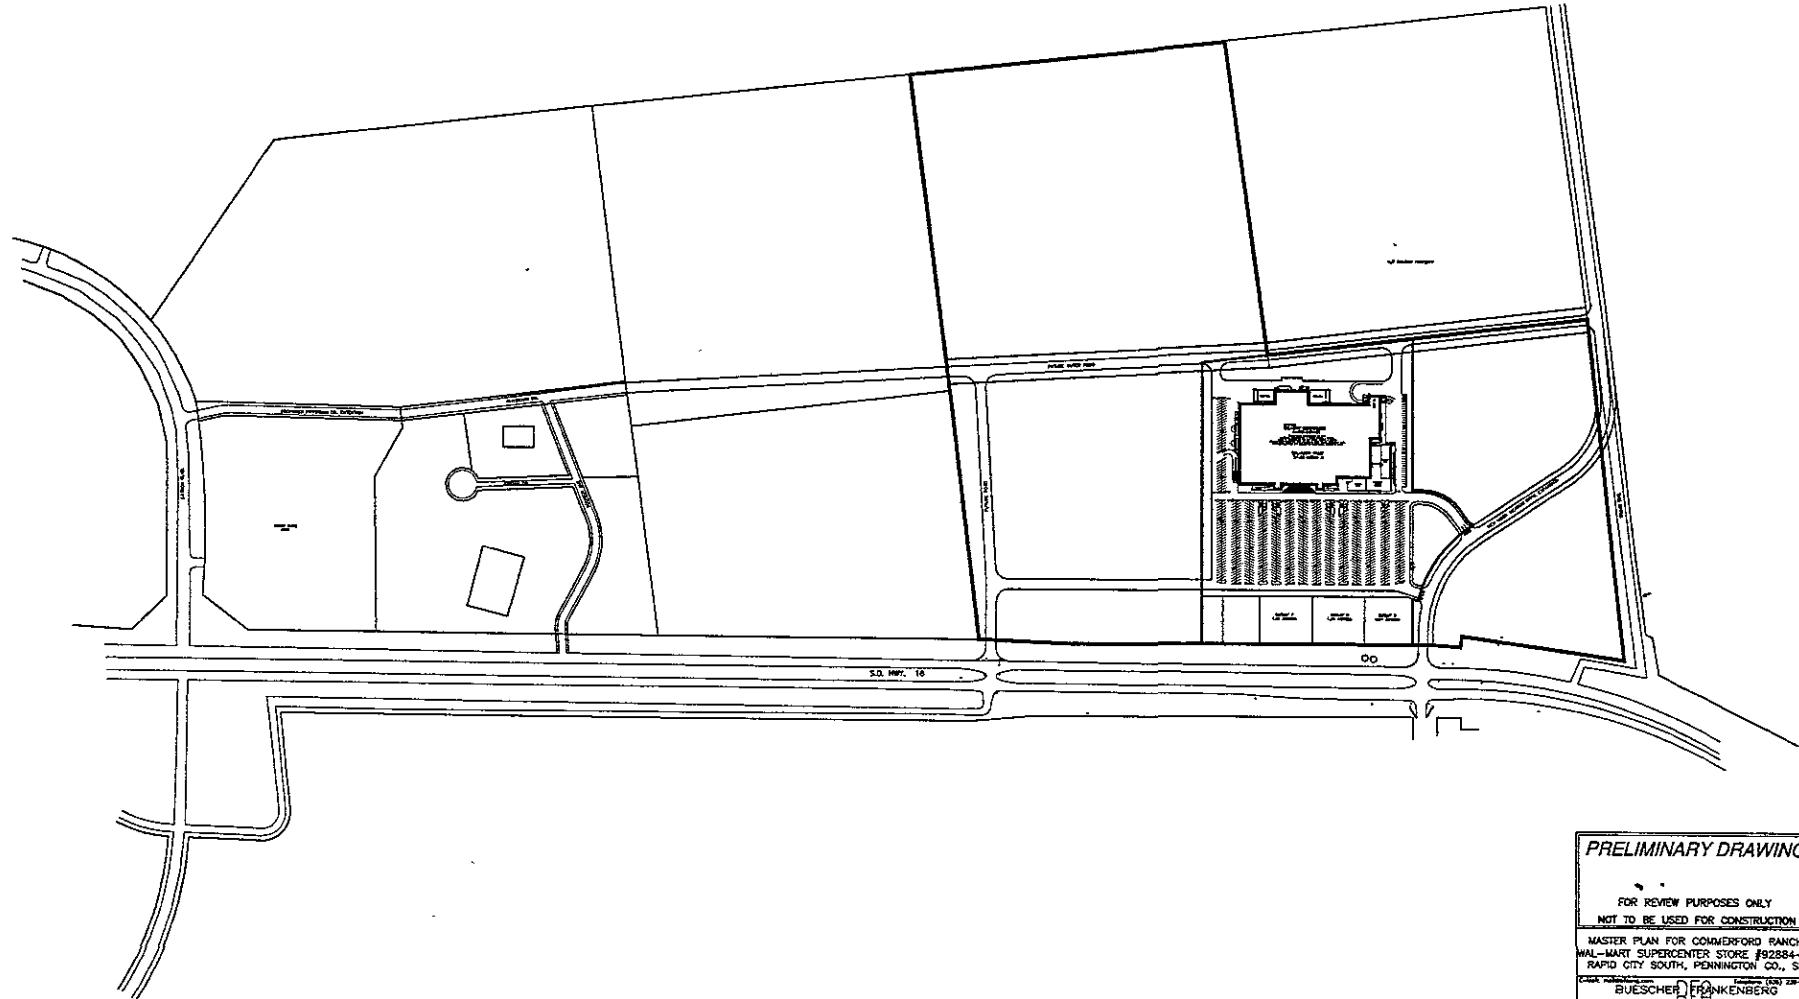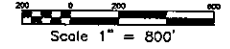

PRELIMINARY DRAWING

FOR REVIEW PURPOSES ONLY
NOT TO BE USED FOR CONSTRUCTION

MASTER PLAN FOR COMMERFORD RANCH
WAL-MART SUPERCENTER STORE #92884-00
RAPID CITY SOUTH, PENNINGTON CO., SD

DESIGNED BY: [Signature]
DRAWN BY: [Signature]
CHECKED BY: [Signature]
DATE: 7/7/05

**BUESCHER FRANKENBERG
ASSOCIATES, INC.**

1200 15th STREET
S.D. 57105
Rapid City, South Dakota

NO.	REVISION	BY	DATE	APP'D	DATE	SCALE	SHEET NO.	TOTAL SHEETS
						1"=800'		1 OF 1