


No. PW081203-13

CONCRETE PATIO

APPROX. PROF
LINE

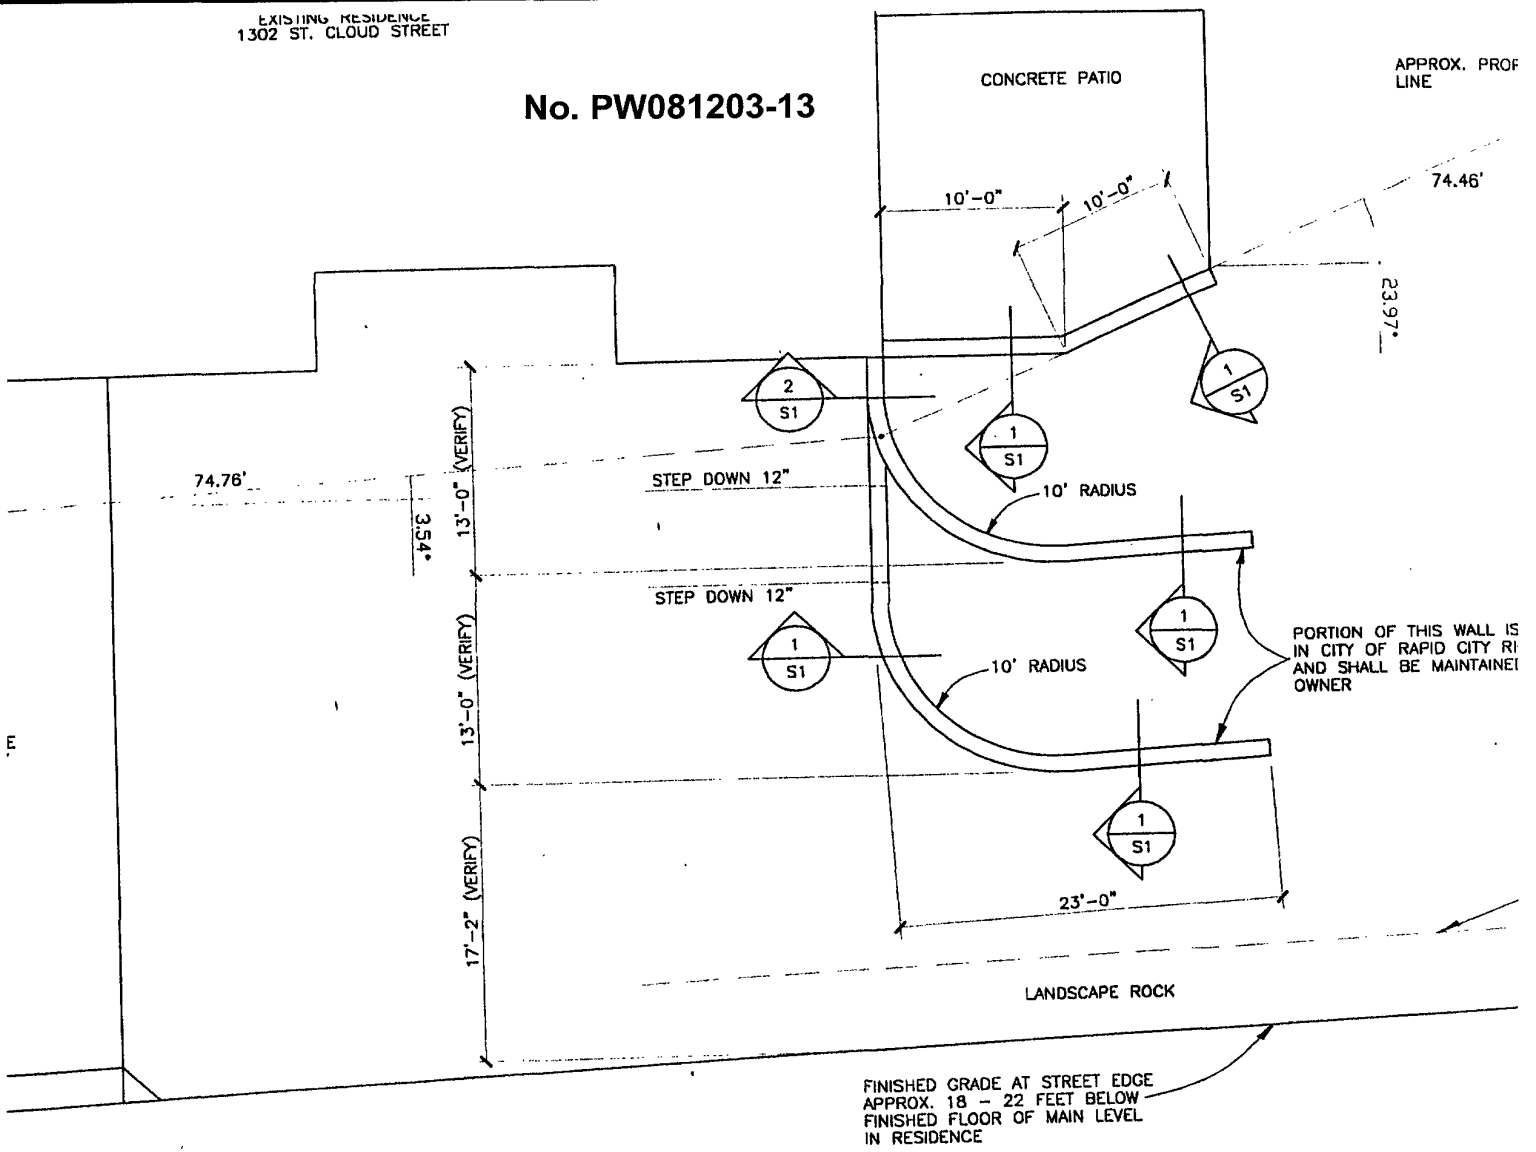

ST. CLOUD STREET

(EXISTING ASPHALT PAVEMENT)

RETAINING WALL PLAN



DAVID HEARD
1302 ST. CLOUD