


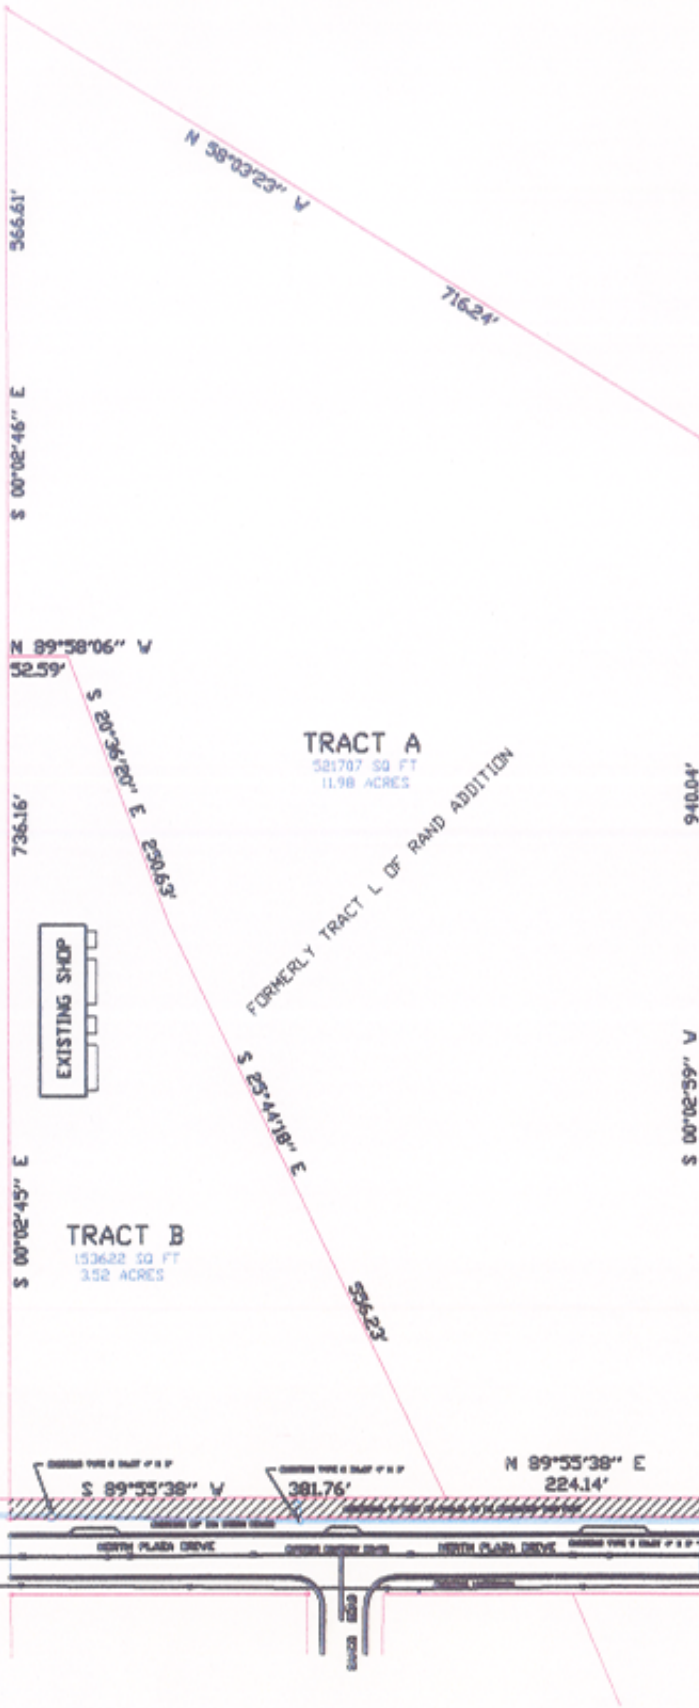

DATE: SEPTEMBER 9, 2005
SCALE: 1" = 50'



RECEIVED

SEP 09 2005

Rapid City Growth
Management Department



DAVID CHRISTENSEN, INC.
1000 14th St., Suite 200, Rapid City, SD 57701
Surveying and Engineering
PROPOSED TRACT A AND TRACT B OF TRACT L OF ROAD ADDITION
SEP 14 2005