


ARROWHEAD VISTA SUBDIVISION

LAYOUT PLAT

FOR LOTS 1, 2, AND 3 OF TRACT C LOCATED IN
THE NW¹/₄NE¹/₄ OF SECTION 15, T1N, R7E, BHM
RAPID CITY, PENNINGTON COUNTY, SOUTH DAKOTA

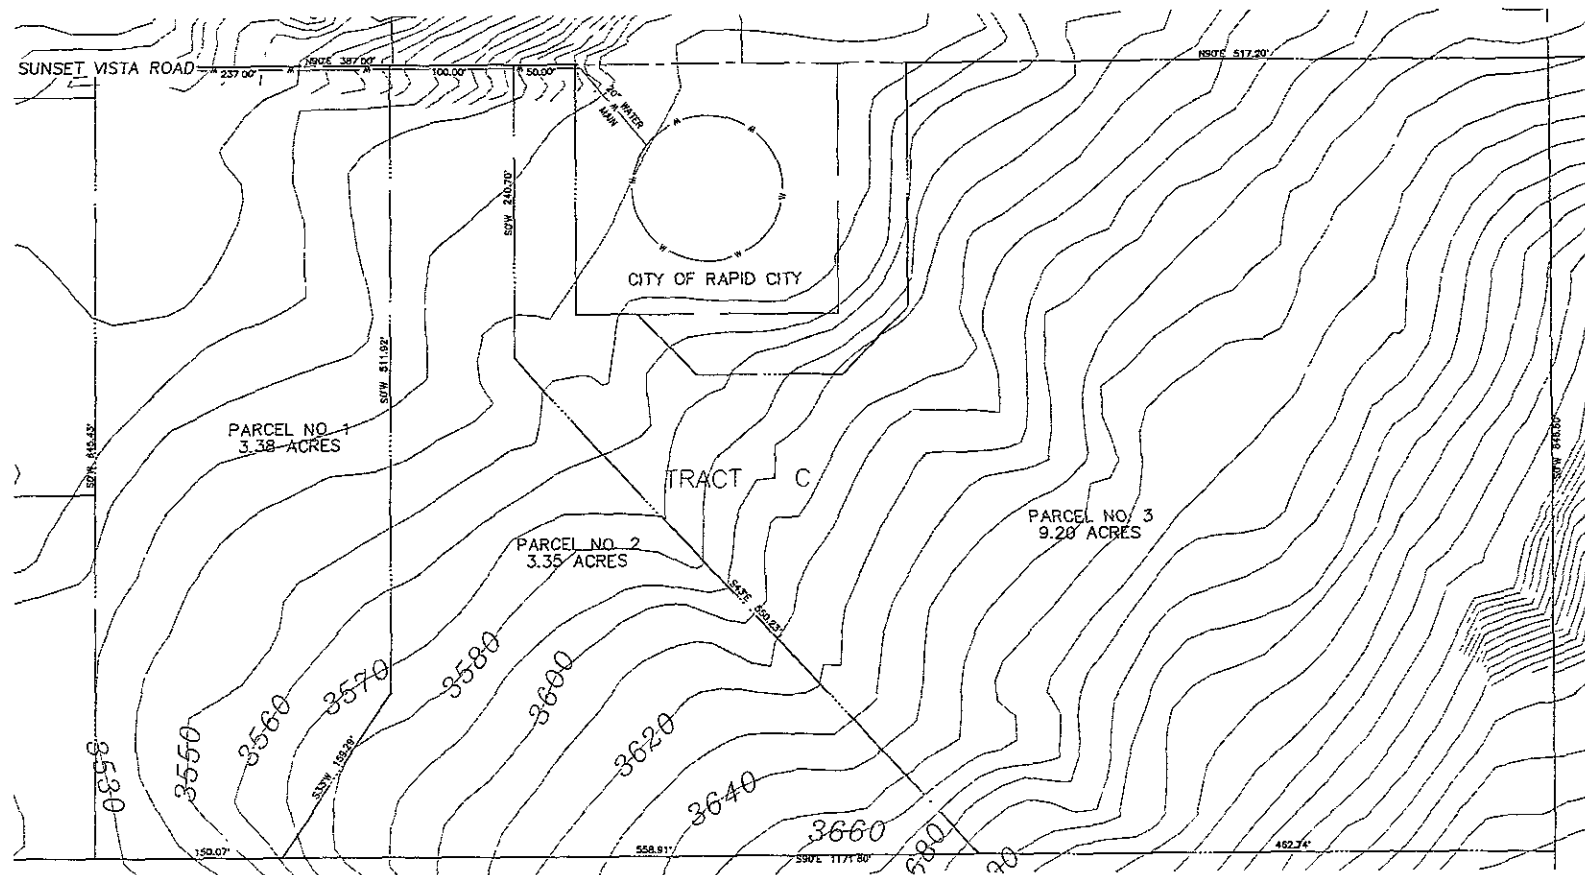

SEP 25 2006

with
Management Department



SCALE: 1"=100'

PARCEL NO. 1 ACREAGE = 3.38 ACRES
 PARCEL NO. 2 ACREAGE = 3.35 ACRES
 PARCEL NO. 3 ACREAGE = 9.20 ACRES
 TOTAL ACREAGE = 15.93 ACRES

ARROWHEAD VISTA SUBDIVISION
 PROJECT NO. 06-0422
 DATE, SEPTEMBER 25, 2006
 SHEET 1 OF 1

DREAM DESIGN INTERNATIONAL, INC.
 PROFESSIONAL STRUCTURAL & CIVIL ENGINEERING CONSULTANTS

528 KANSAS CITY ST., SUITE 4, RAPID CITY, SD 57701
 P: 605-348-0328 FAX: 605-348-0315 EMAIL: engineers@dreamdesigninc.com