
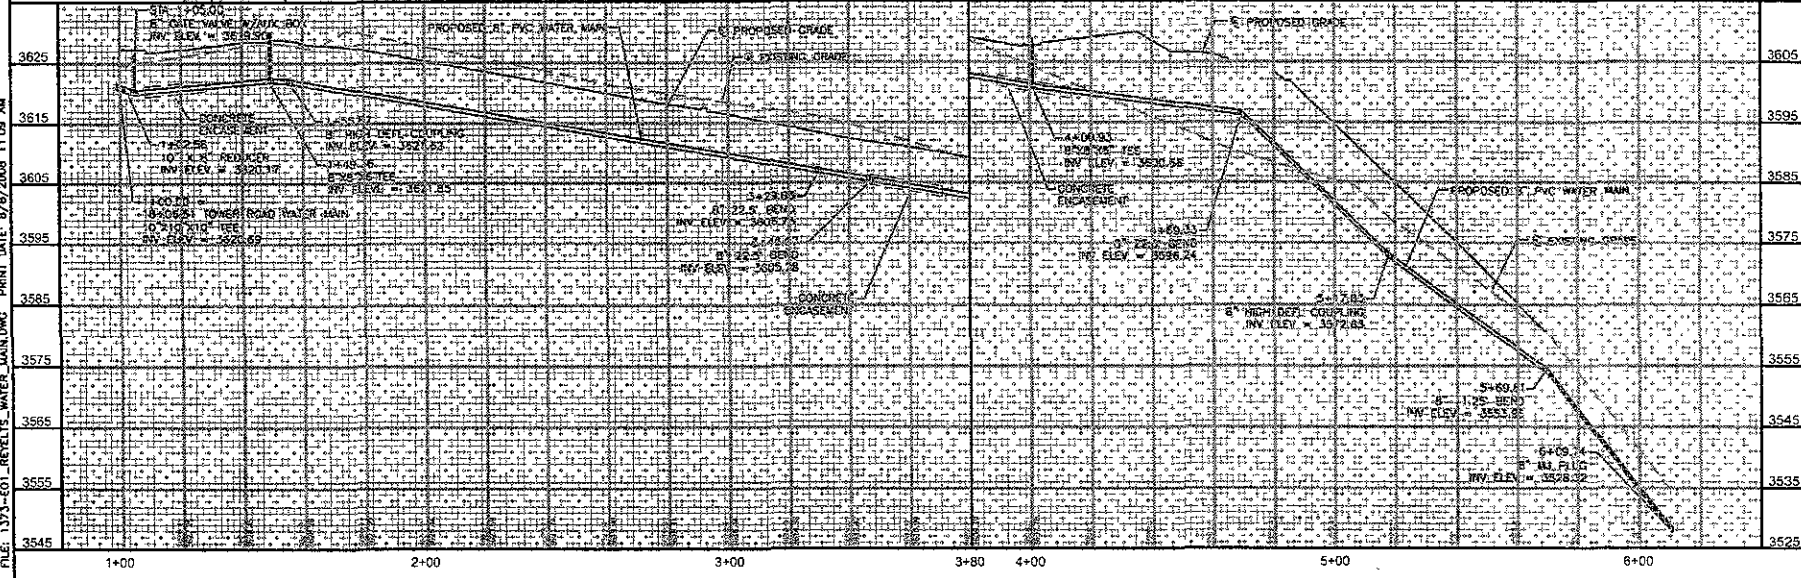


FILE: 1373-601_REVIEWS_ROAD.DWG PRINT DATE 8/8/2008 11:07 AM

517 7th street rapid city sd 57701
 605-347-9470 fax 605-347-7377
 www.aficon.biz
 ARCHITECTURE | ENGINEERING
 DESIGN | INC
 GIS | SURVEYING

TOWER COURT
 TOWER RD RECONSTRUCTION PROJECT
 RAPID CITY SOUTH DAKOTA

JOB NUMBER OF 1973 001
 DATE 080808
 REVISION
 TOWER COURT
 STREET
 PLAN & PROFILE
 SHEET
 4

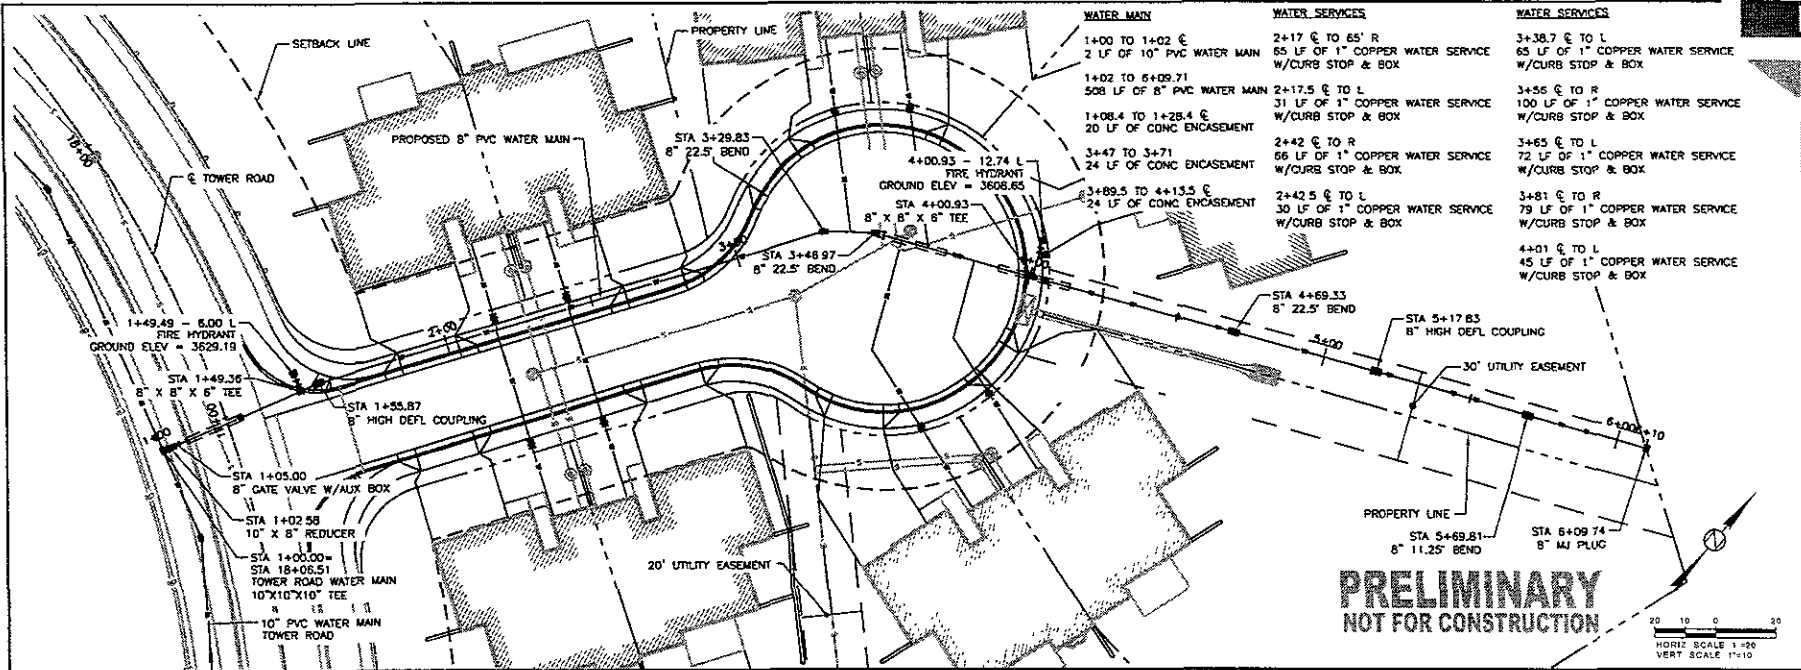

FILE: 1373-601-RETELS_WATER_MAIN.DWG PRINT DATE: 8/9/2008 11:09 AM

517 7th street rapid city sd 57701
 ph 605 342 9470 fax 605 342 2377
 www.4front.biz
 ARCHITECTURE | ENGINEERING
 DESIGN | INC
 GIS | SURVEYING

TOWER COURT
 TOWER RD RECONSTRUCTION PROJECT
 JOB NUMBER 07 0373 001
 DATE 08/08/08
 RAPID CITY, SOUTH DAKOTA



REVISIONS
 TITLE
 WATER MAIN
 PLAN &
 PROFILE
 SHEET
 5

517 7th street rapid city sd 5701
ph 605 342 2977
www.4front.biz
ARCHITECTURE ENGINEERING
DESIGN INC
651 SURBERG


TOWER COURT
TOWER RD RECONSTRUCTION PROJECT
RAPID CITY, SOUTH DAKOTA
JOB NUMBER 07 937 001
DATE 08/03/09
REVISIONS

TITLE
SANITARY
SEWER
PLAN & PROFILE
SHEET
6

FILE: I373-ED. 08PL117 SAN SEWER DWG. PRINT DATE: 8/29/2009 11:10 AM

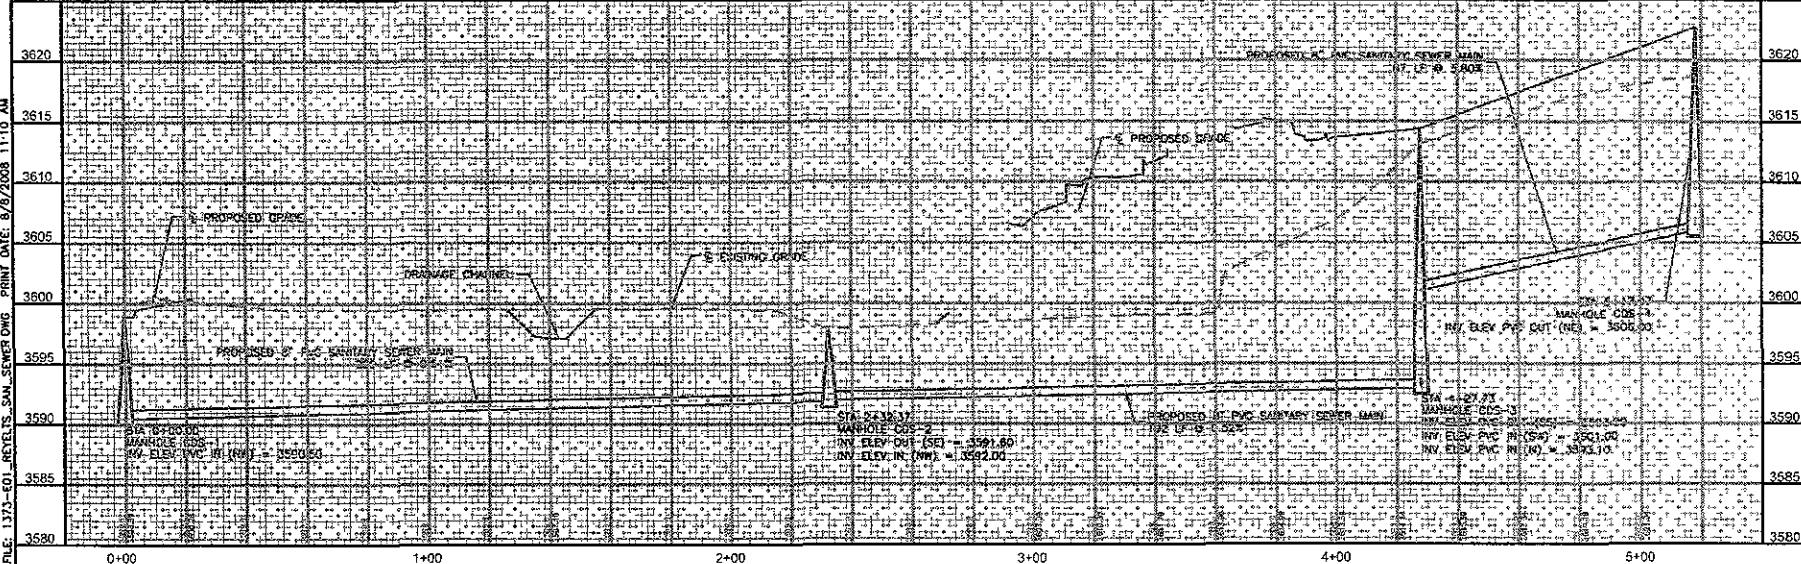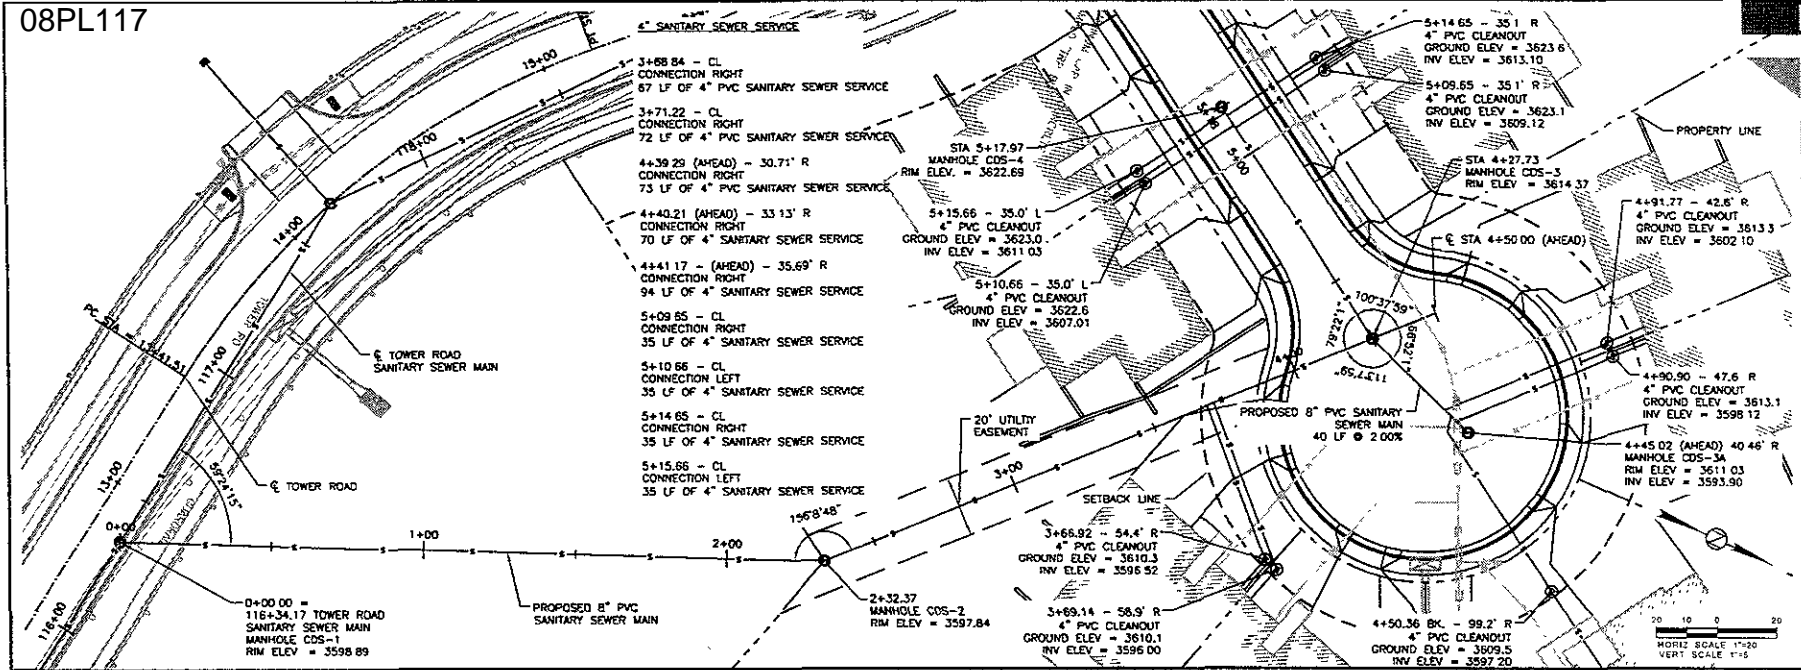

FILE: 1171-01 - REVISED - SHEET.DWG - PRINT DATE: 8/2/2008 11:02 AM

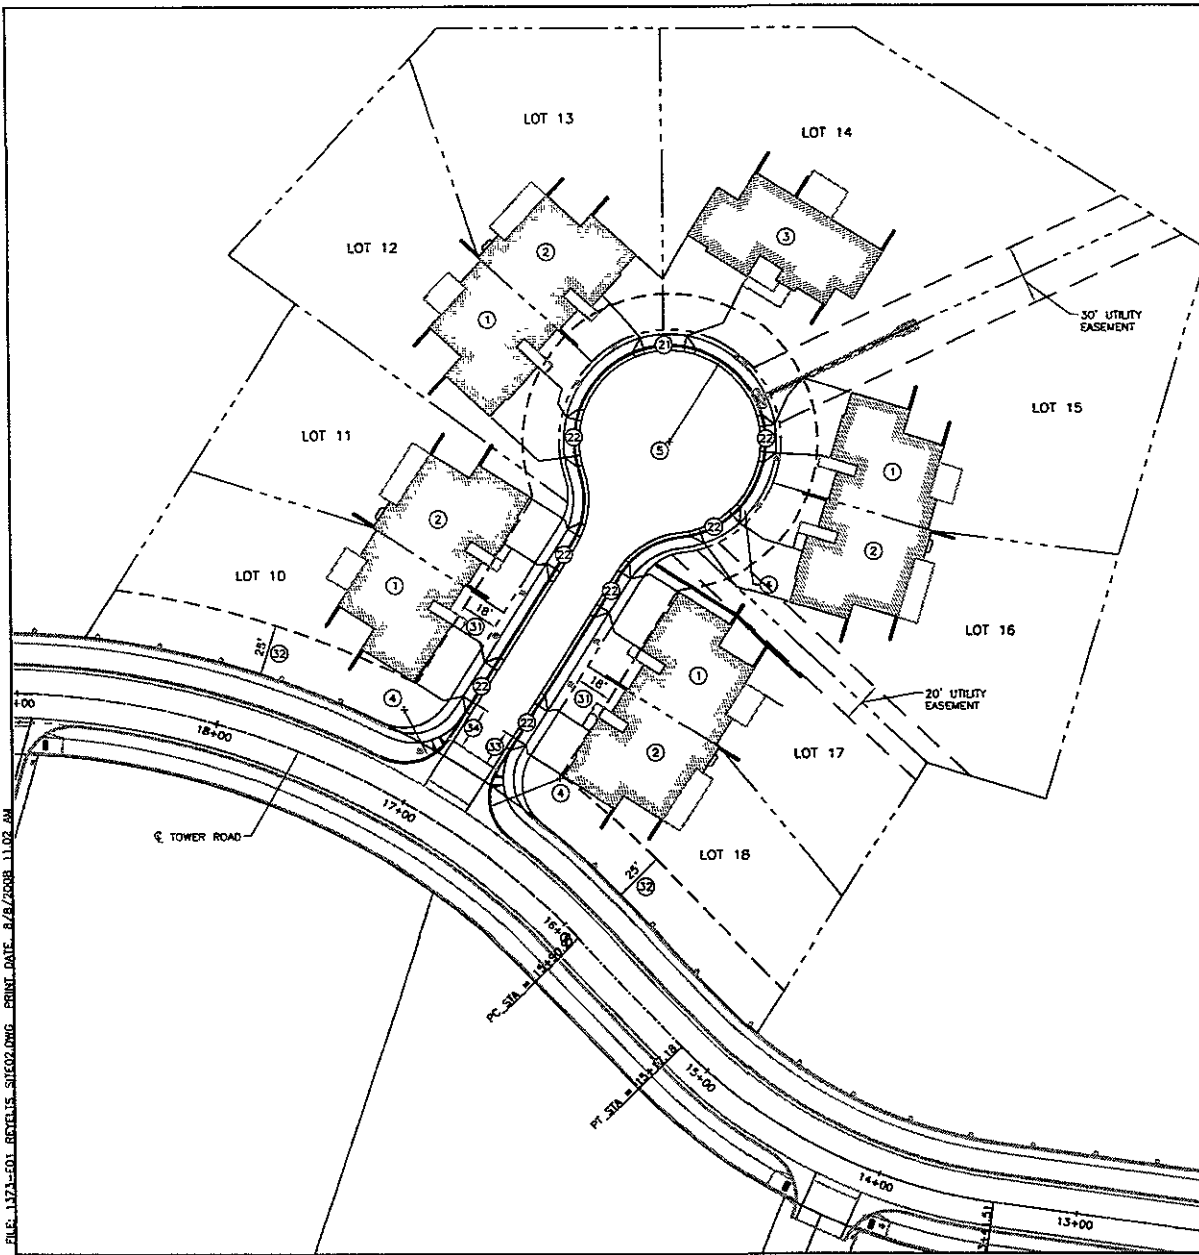

DEVELOPMENT ITEMS

- ① 2454 SQ. FT. TWIN HOME
(SEE BUILDING PLANS)
- ② 2644 SQ. FT. TWIN HOME
(SEE BUILDING PLANS)
- ③ 3367 SQ. FT. SINGLE HOME
(SEE BUILDING PLANS)
- ④ 25' RADIUS
- ⑤ 47.67' RADIUS (TOP BACK OF CURB)

CURB CUTS

- ② 24'
- ② 20'

SETBACK DIMENSIONS


- ③ 18'
- ② 25'
- ③ 18.22' CURB CUT TO END OF FILLET
- ④ 21.53' CURB CUT TO END OF FILLET

LEGEND

- PROPOSED BUILDING SETBACK LINE
- PROPOSED PROPERTY LINE


NOTES:

- 1 CONFIGURATION FOR TOWER ROAD IS FROM THE TOWER ROAD RECONSTRUCTION PROJECT

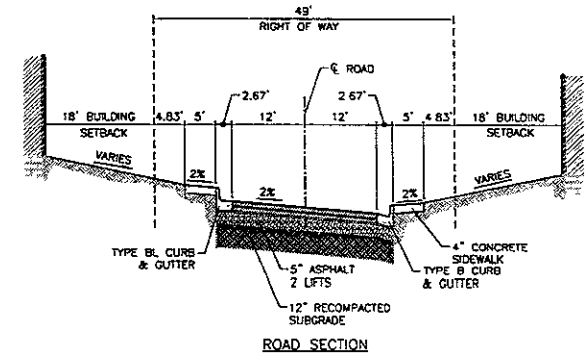

ROAD SECTION

**PRELIMINARY
NOT FOR CONSTRUCTION**

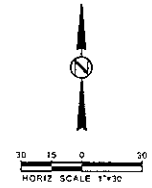

517 7th Street Rapid City, SD 57701
 ph: 605.342.9470 fax: 605.342.2377
 www.rifoninc.com
 ARCHITECTURE | ENGINEERING | DESIGN | IN | C
 GIST SURVEYING

**TOWER COURT
TOWER RD RECONSTRUCTION PROJECT**
 JOB NUMBER 071373.001
 DATE 08/08/08
 RAPID CITY, SOUTH DAKOTA

REVISION	DATE

OVERALL
 SITE
 PLAN
 SHEET
 1