


RECEIVED  
AUG 08 2008  
Rapid City Growth  
Management Department

517 7th street rapid city sd 57701  
ph 605 342 9470 fax 605 342 2377  
www.rapidcity.org  
ARCHITECTURE | ENGINEERING  
| GAS | SUPPLYING  
FRONT

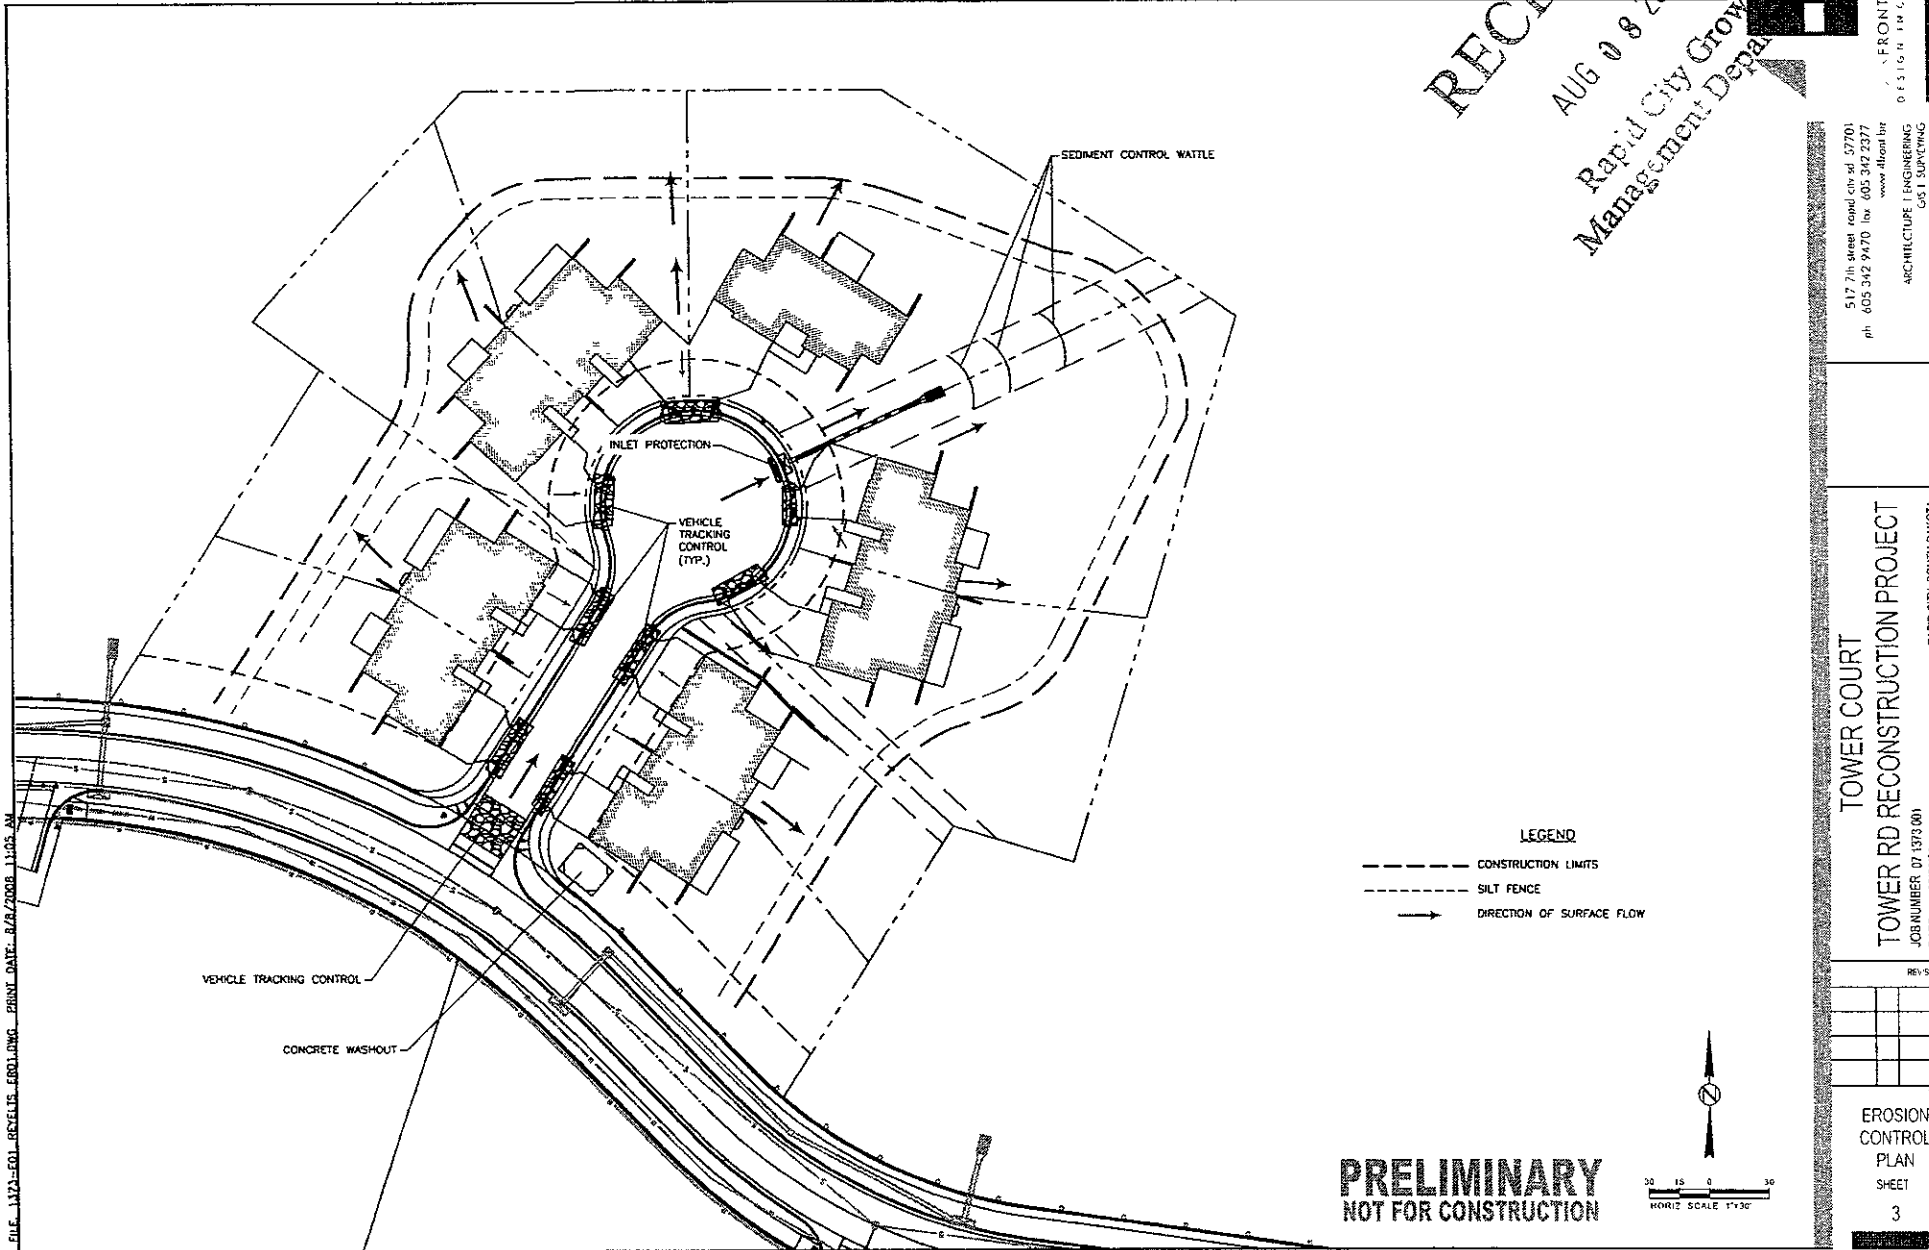

FILE: 117A-E01-REVISED\_EROD.DWG - PRINT DATE: 8/8/2008 11:05 AM

TOWER COURT  
TOWER RD RECONSTRUCTION PROJECT  
JOB NUMBER: 07 1373 001  
DATE: 08/08/08  
RAPID CITY, SOUTH DAKOTA

EROSION CONTROL PLAN SHEET 3

PRELIMINARY  
NOT FOR CONSTRUCTION

