



11UR014

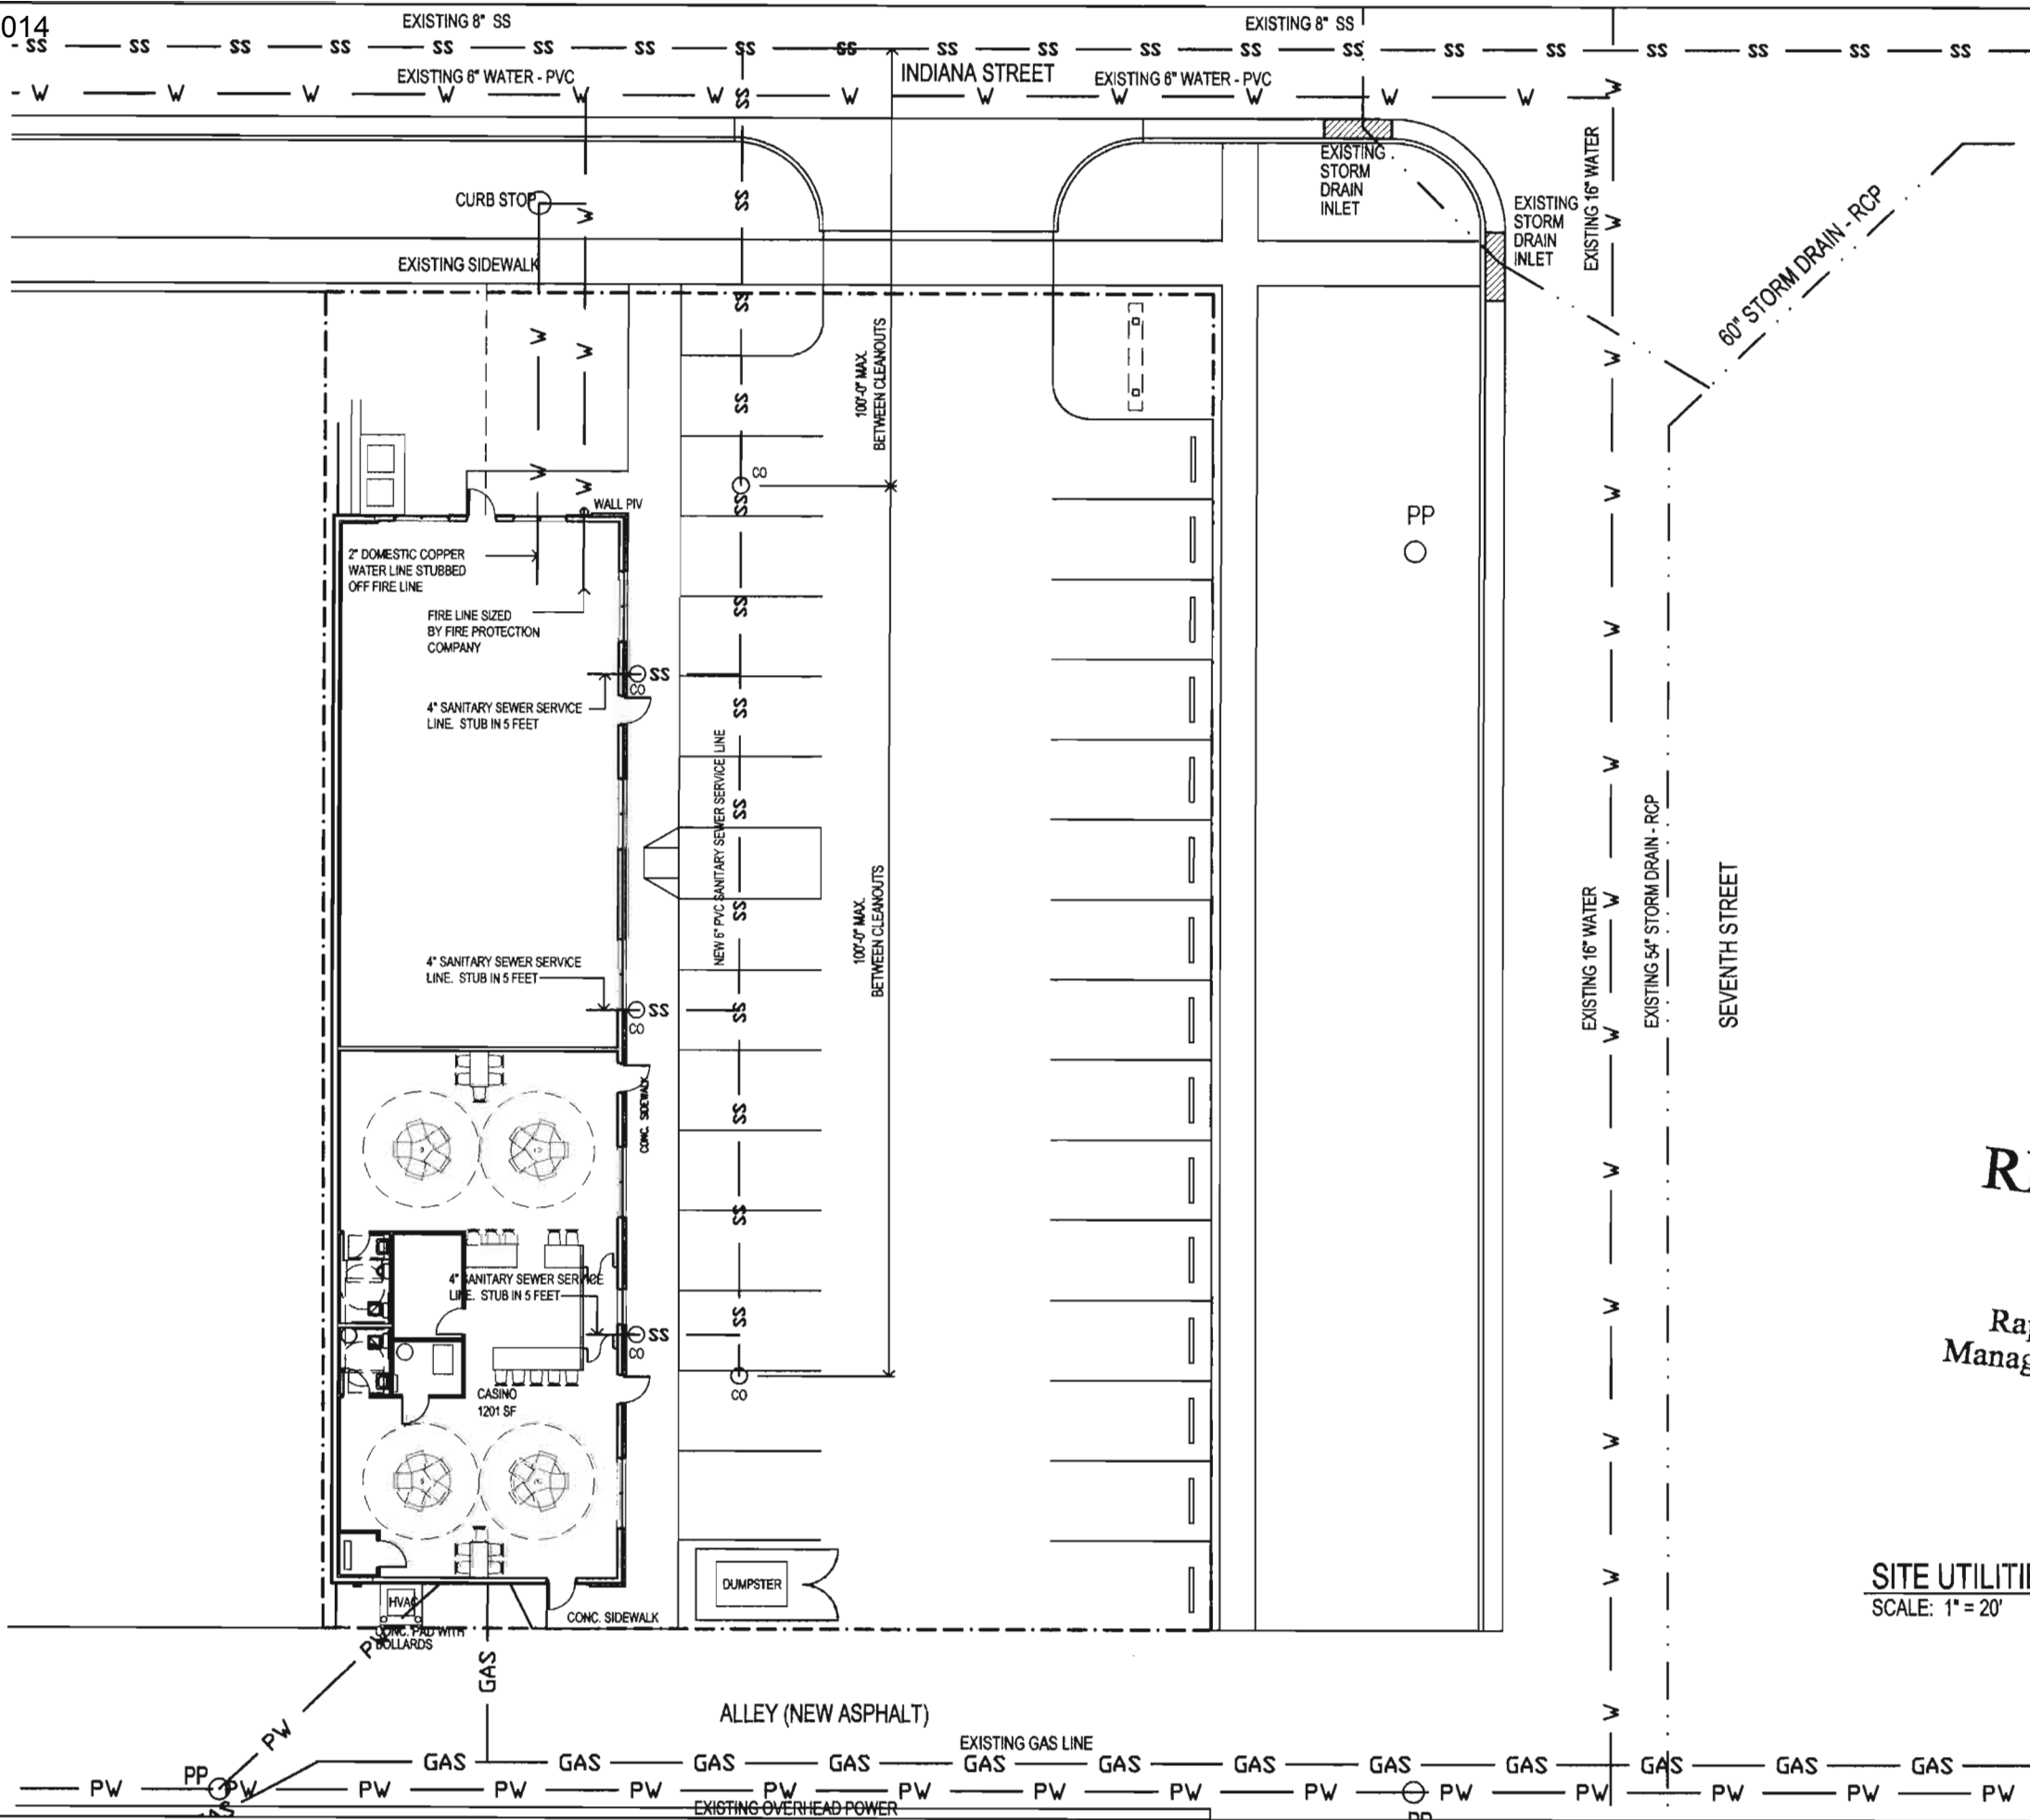

**RECEIVED**  
 JUN 27 2011  
 Rapid City Growth  
 Management Department

**SITE UTILITIES PLAN**  
 SCALE: 1" = 20'

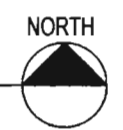

**KDGI**  
 KENNEDY DESIGN GROUP, INC.  
 4955 ENCHANTED PINES DRIVE  
 RAPID CITY, SD 57701  
 605.394.0189  
 kentk.kdgi@rap.midco.net

**CLIENT:**  
 REEL WYNING LLC  
 4941 ENCHANTED PINES DRIVE  
 RAPID CITY, SD 57701  
 605.716.1800

**PROJECT:**  
 NEW COMMERCIAL MALL  
 703 & 705 INDIANA STREET  
 RAPID CITY, SD 57701

SITE UTILITIES PLAN

PROJECT NO: 527  
 FILE NO: 527-3  
 DRAWN BY: RKK  
 CHECK BY: RKK  
 DATE: 6.1.11  
 REVISION #1: 6.3.11  
 REVISION #2: 6.27.11

DATE: 6.3.11

**C2**

Drawing Number