





Exhibit A

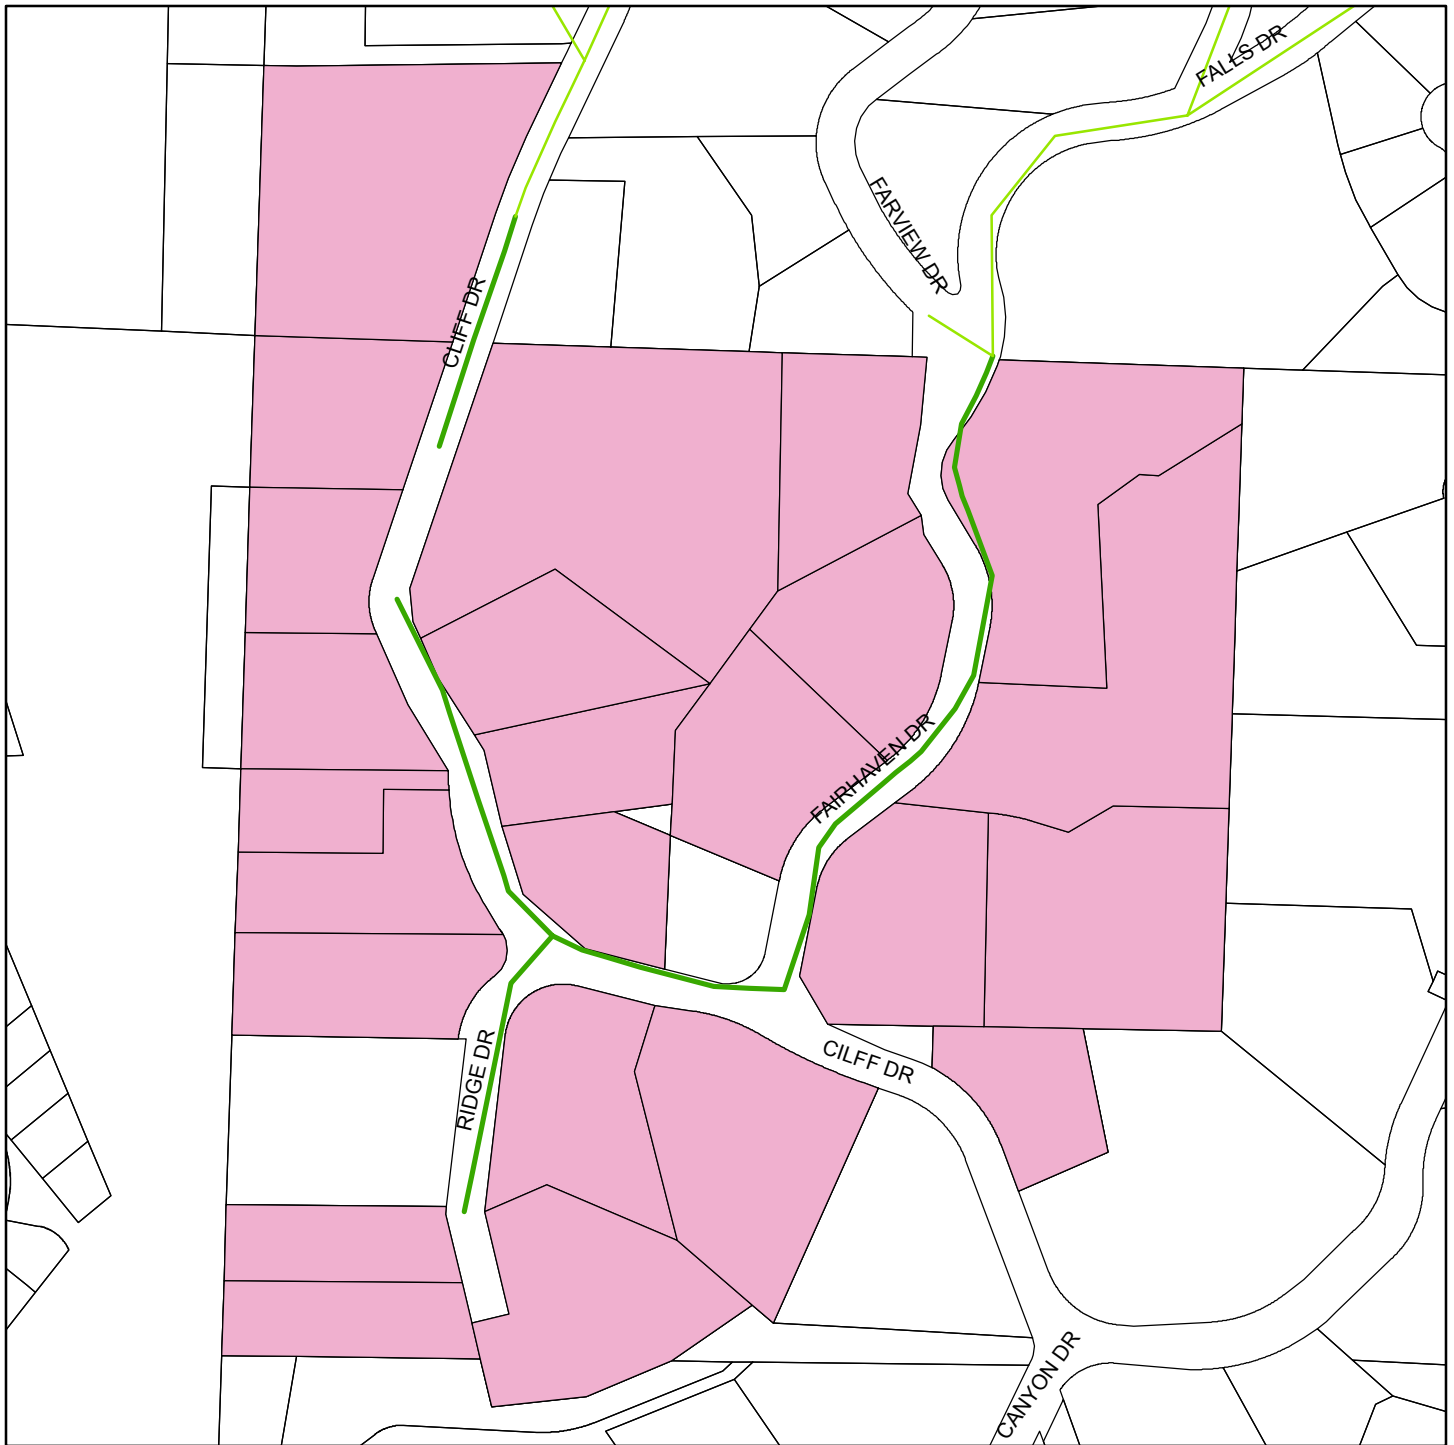

CLIFF DRIVE SANITARY SEWER EXTENSION 8" SEWER CONSTRUCTION FEE BENEFITING AREA

Legend

-  8" Sanitary Sewer Main
-  Existing Sewer Gravity Main
-  Benefiting Area

