


BLACK HILLS TAPESTRY SEATWALL

SCALE: 3/4" = 1'-0"

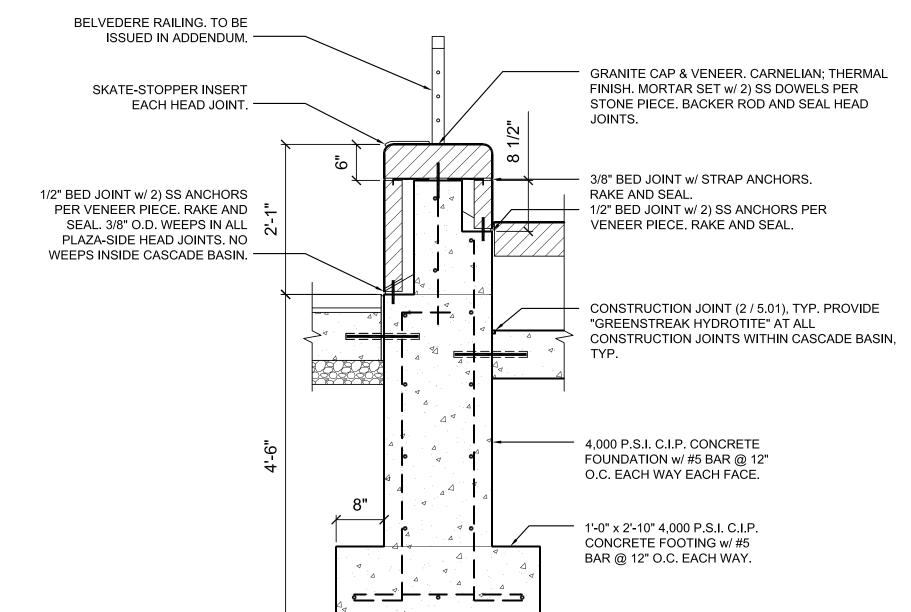

BELVEDERE SIDE WALL

SCALE: 3/4" = 1'-0"

RUNDELL ERNSTBERGER
ASSOCIATES, LLC

Land Planning + Urban Design + Landscape Architecture
611 W Main Street, Suite 201, Louisville, KY 40202
TE [502] 561.8676 FX [502] 561.9076
E-mail: realouisville@reasite.com
www.reasite.com

additional offices in: Indianapolis, IN | Muncie, IN

EPARED FOR:

City of Rapid City
Public Works Department
300 Sixth Street, Rapid City, SD 57701
TE [605] 394-4165 FX [605] 355-3083

Destination Rapid City 606 Main Street, Rapid City, SD 57701 TE [605] 716-7979 FX [605] 341-6415

CONSULTANTS:

FourFront Design, Inc.
Architecture and Civil Engineering
517 Seventh Street
Rapid City, SD 57701
TE [605] 342-9470 FX [605] 342-2377

Skyline Engineering, LLC
Electrical and Mechanical Engineering
615 12th Street
Rapid City, SD 57701
TE [605] 737.3830 FX [605] 737.3859

Albertson Engineering, Inc.

Structural Engineering
3202 W Main Street, Suite C
Rapid City, SD 57702
TE [605] 343.9606 FX [605] 341.7395

Main Street Square Site Development Rapid City, South Dakota

REVISIONS:

NO. BY DESCRIPTION

— REA 100% CONSTRUCTION 9/08/10

DRAWINGS REVIEW SET 9/08/10

COPYRIGHT NOTICE:
THE CONCEPTS, IDEAS, DESIGNS, PLANS, AND DETAILS AS SHOWN ON THIS DOCUMENT ARE THE SOLE PROPERTY OF RUNDELL ERNSTBERGER ASSOCIATES, LLC AND WERE CREATED, DEVELOPED, AND PRESENTED FOR USE ON THIS SPECIFIC PROJECT. NONE OF THE CONCEPTS, IDEAS, DESIGNS, PLANS, AND DETAILS SHALL BE USED BY ANY PERSON, FIRM, OR CORPORATION FOR ANY PURPOSE WHATSOEVER, WITHOUT THE EXPRESSED WRITTEN CONSENT OF RUNDELL ERNSTBERGER ASSOCIATES, LLC. THE OWNER/CLIENT SHALL BE PERMITTED TO RETAIN COPIES FOR INFORMATION AND REFERENCE IN CONNECTION WITH THIS PROJECT.

Site Details

DRAWING NAME:

City #: PR2010-1901
Project No.: 091131
Date: Sept. 8, 2010
Drawn by: PMA
Checked by: DDR
File: 1131_SD5.00.dw

REVIEW SET | File: DRAWING #:

| SD 5.04