


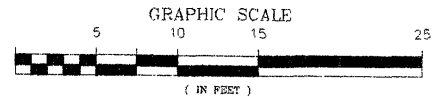

Side Elevation
Scale 1/8"=1'-0"





02PD012

Roof Truss Brg
128'-7 7/8"


Third Floor Elevation
120'-6"





Second Floor Elevation
110'-2 5/8"

First Floor Elevation
100'-0"

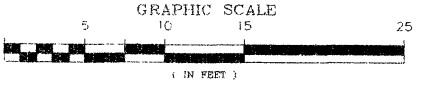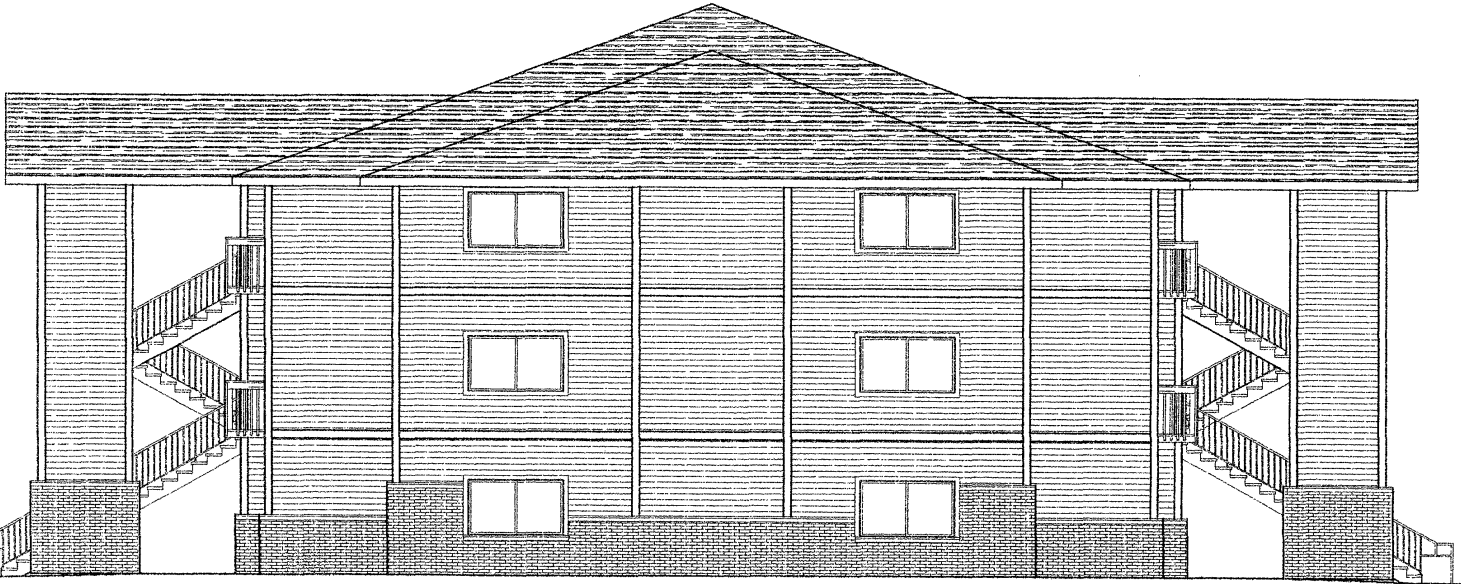

Side Elevation
Scale 1/8"=1'-0"

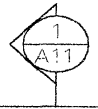


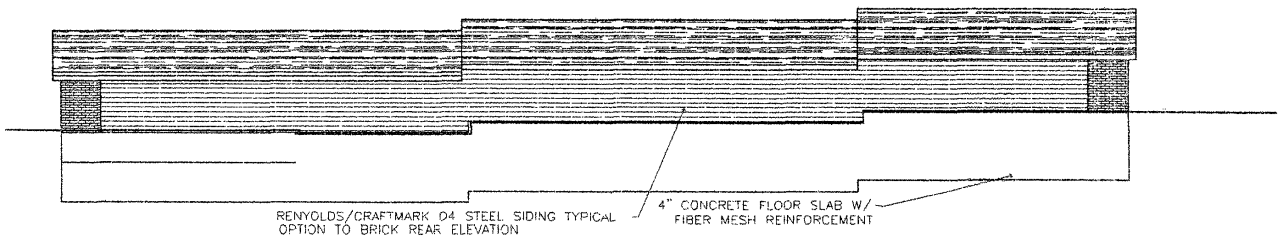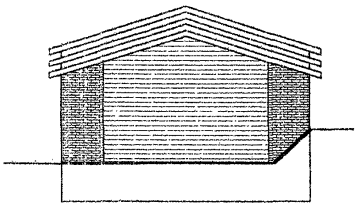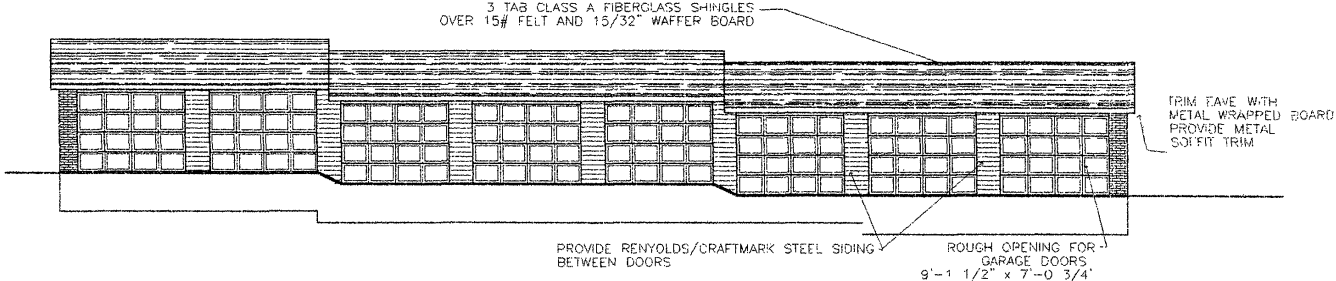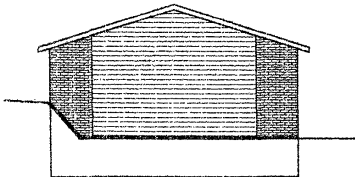


02PD012

GARAGE ELEVATIONS
SCALE 3/16" = 1'-0"



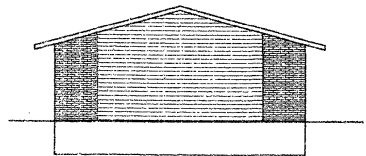



TRIM EAVE WITH METAL WRAPPED BOARD
PROVIDE METAL SOFFIT TRIM

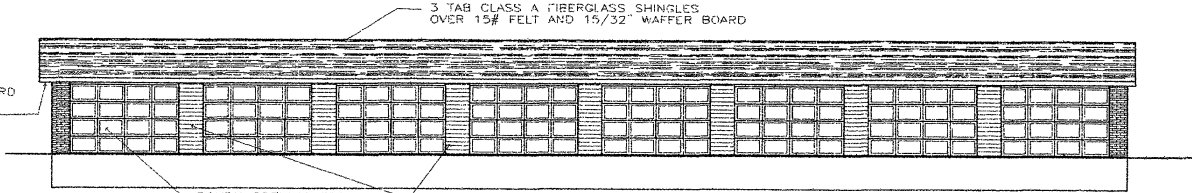

3 TAB CLASS A FIBERGLASS SHINGLES
OVER 15# FELT AND 15/32" WAFFER BOARD

ROUGH OPENING FOR
GARAGE DOORS
9'-1 1/2" x 7'-0 3/4"

PROVIDE RENOYLD/CRAFTMARK STEEL SIDING
BETWEEN DOORS

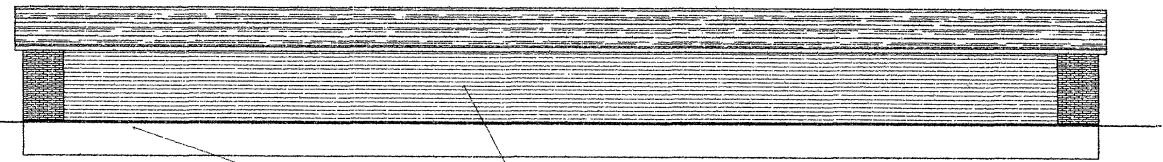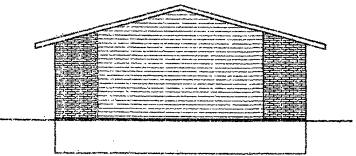

4" CONCRETE FLOOR SLAB W/
FIBER MESH REINFORCEMENT





RENOYLD/CRAFTMARK D4 STEEL SIDING TYPICAL
OPTION TO BRICK REAR ELEVATION

02PD012

GARAGE ELEVATIONS

SCALE 3/16" = 1'-0"



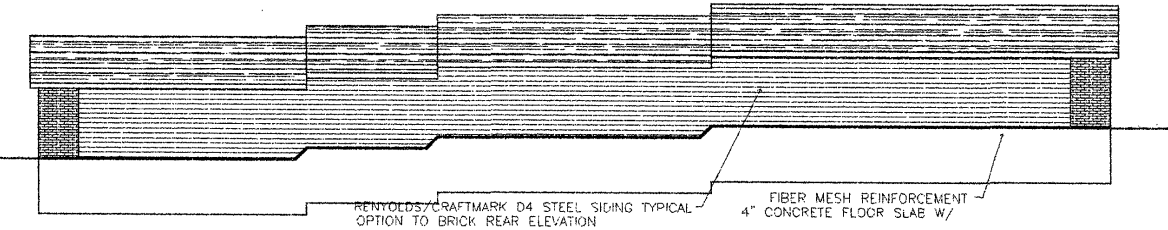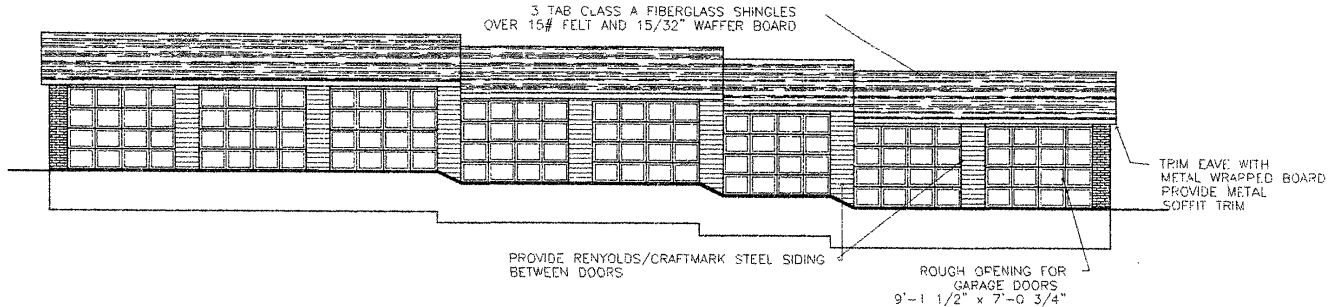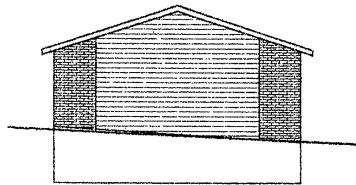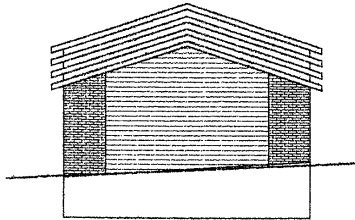

02PD012

GARAGE ELEVATIONS

SCALE 3/16" = 1'-0"

