



LEFT ELEVATION

1/8" = 1'-0"

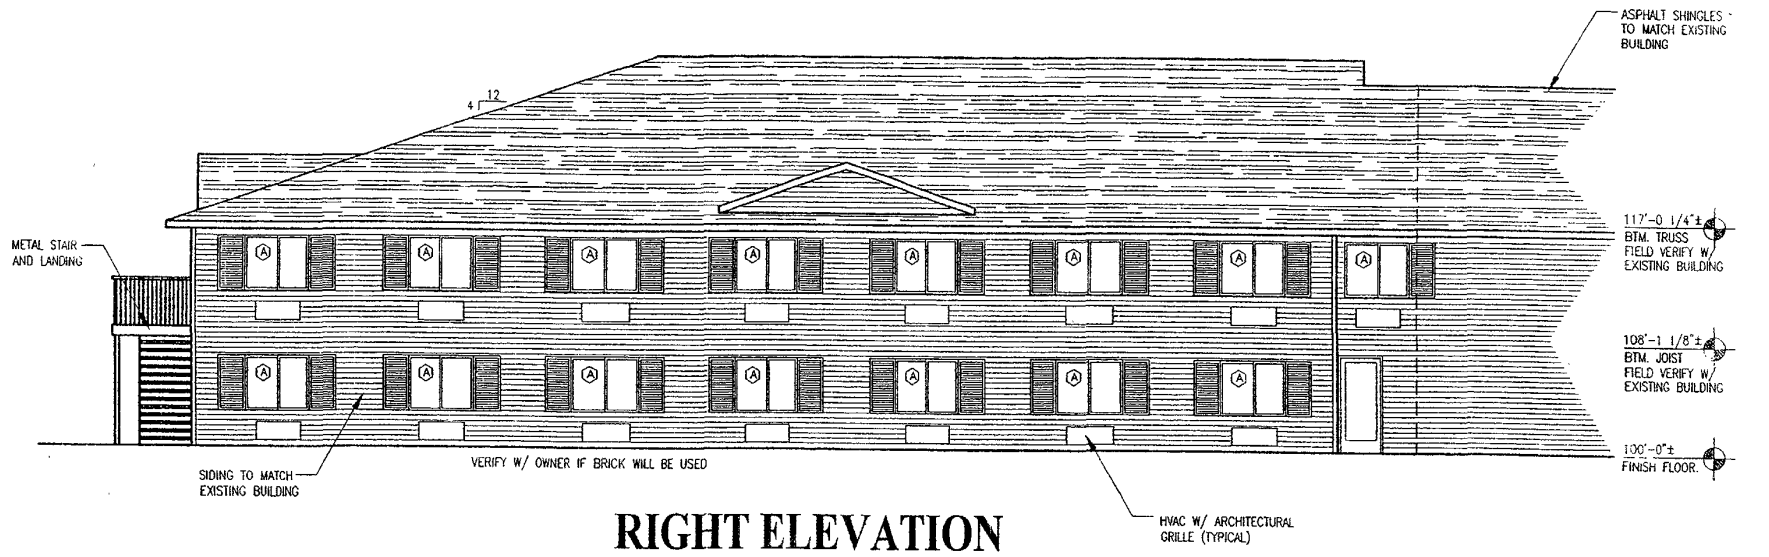


RIGHT ELEVATION

1/8" = 1'-0"

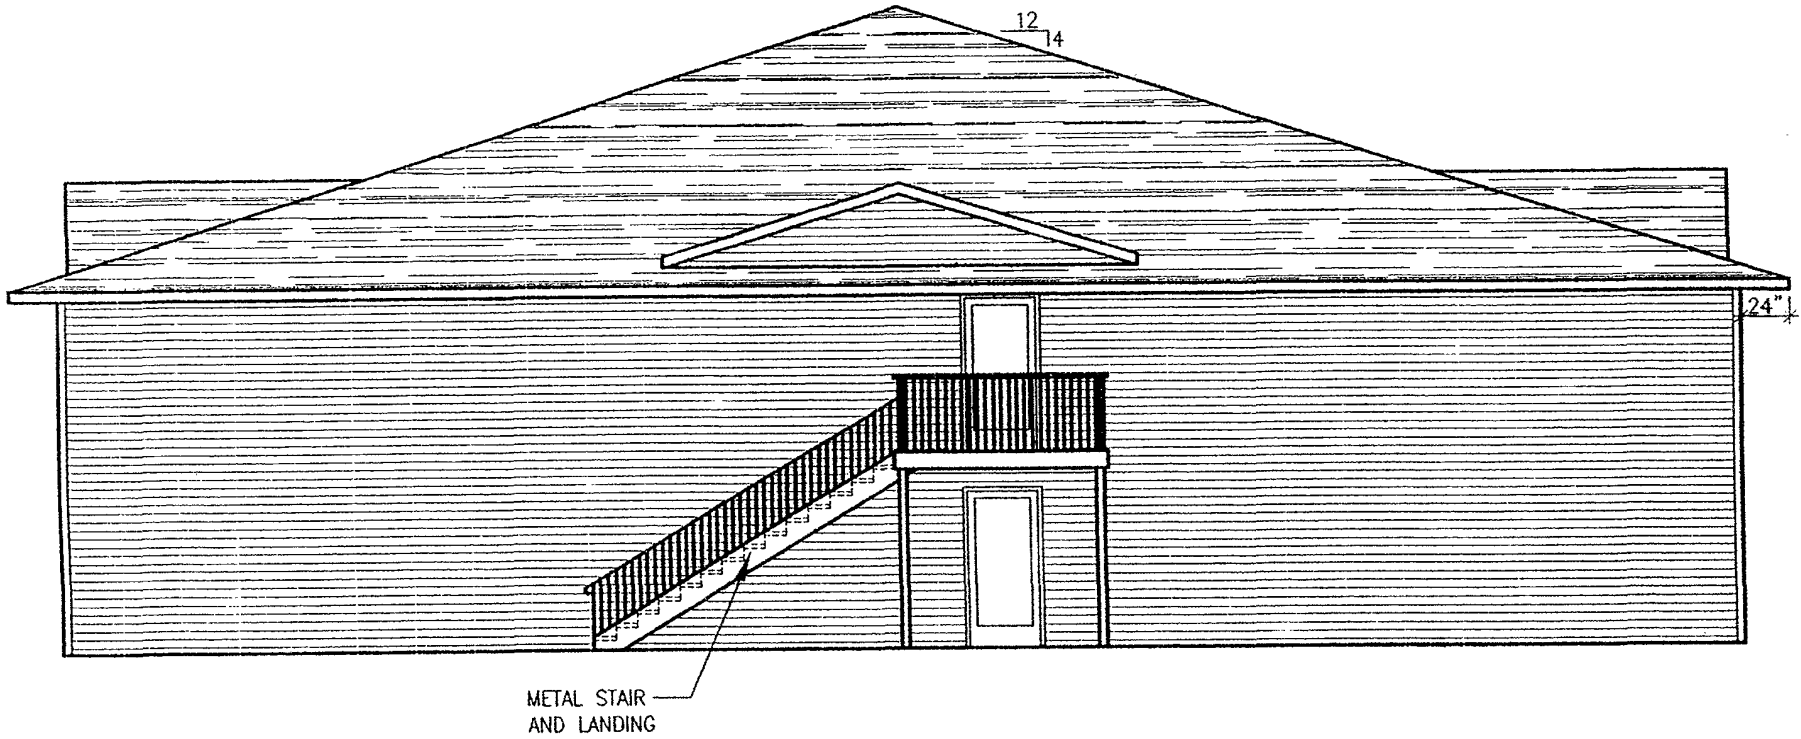

REAR ELEVATION

1/8" = 1'-0"

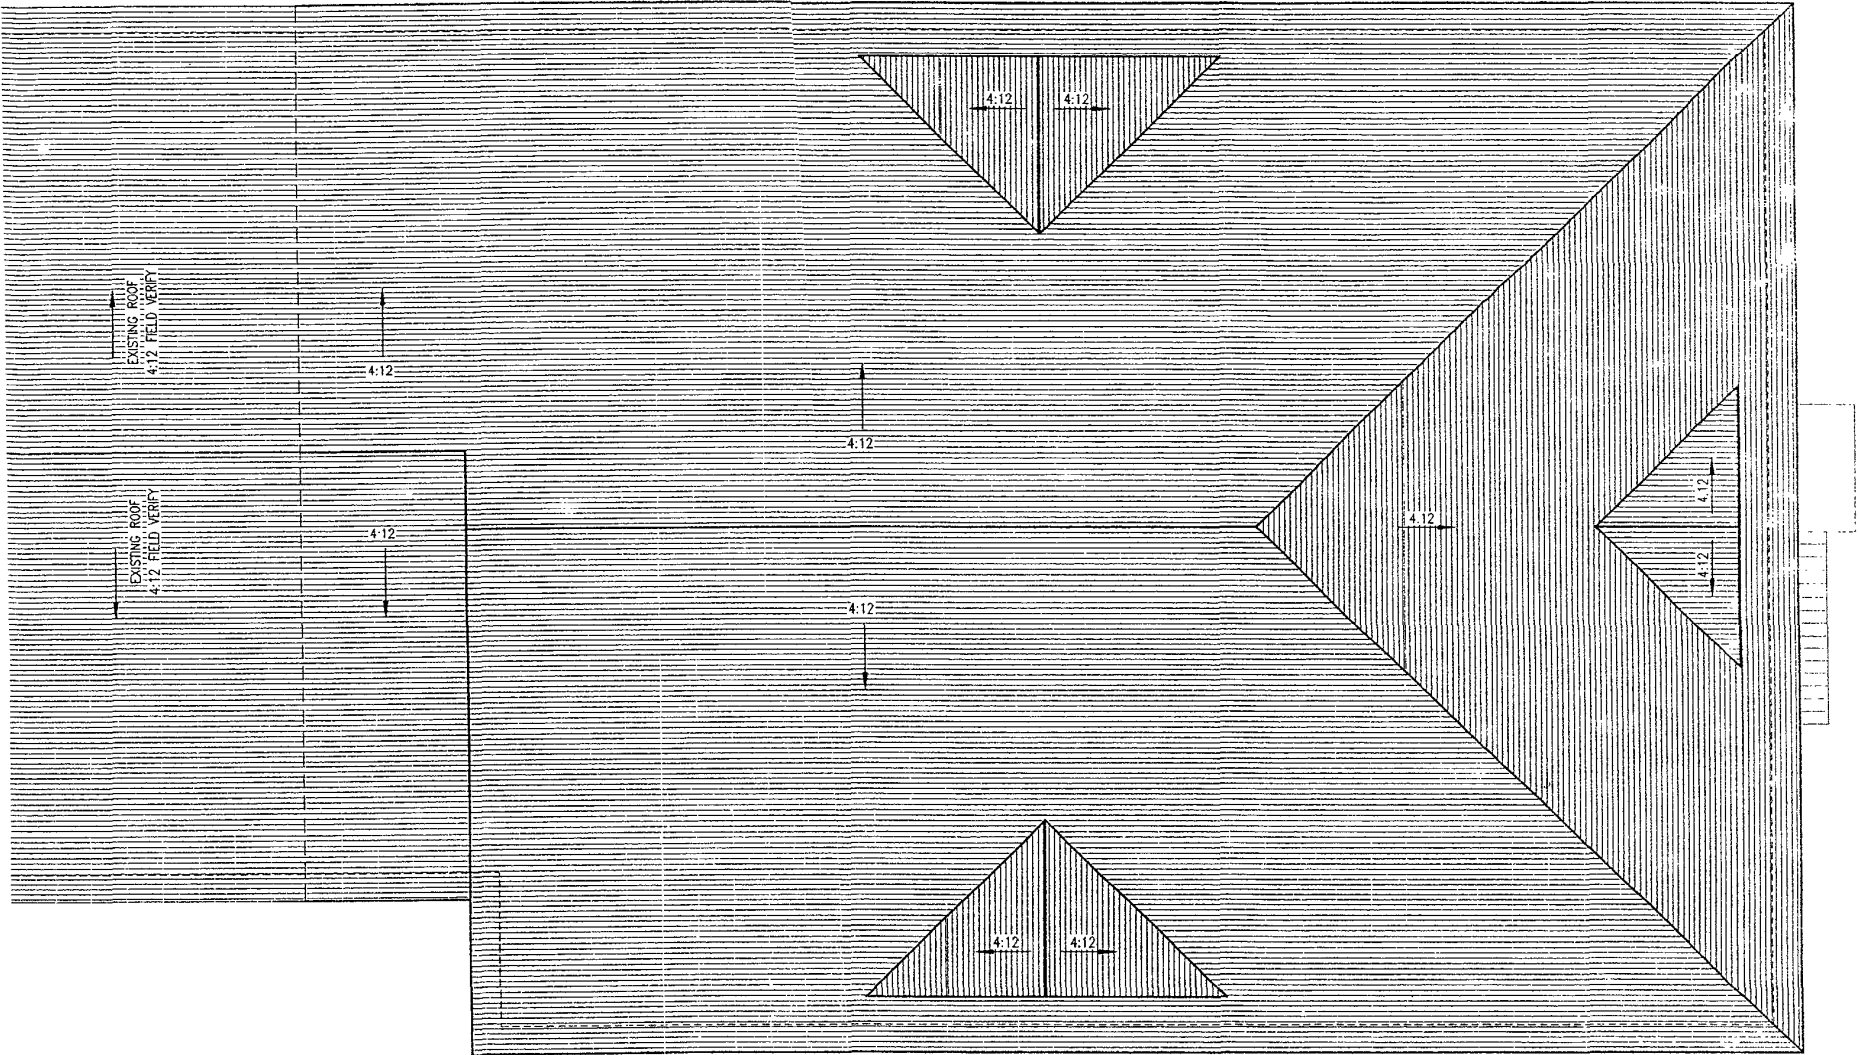

ROOF PLAN

1/8" = 1'-0"

