

RECEIVED


APR 06 2004

Rapid City Growth  
Management Department

3241

3241

3241

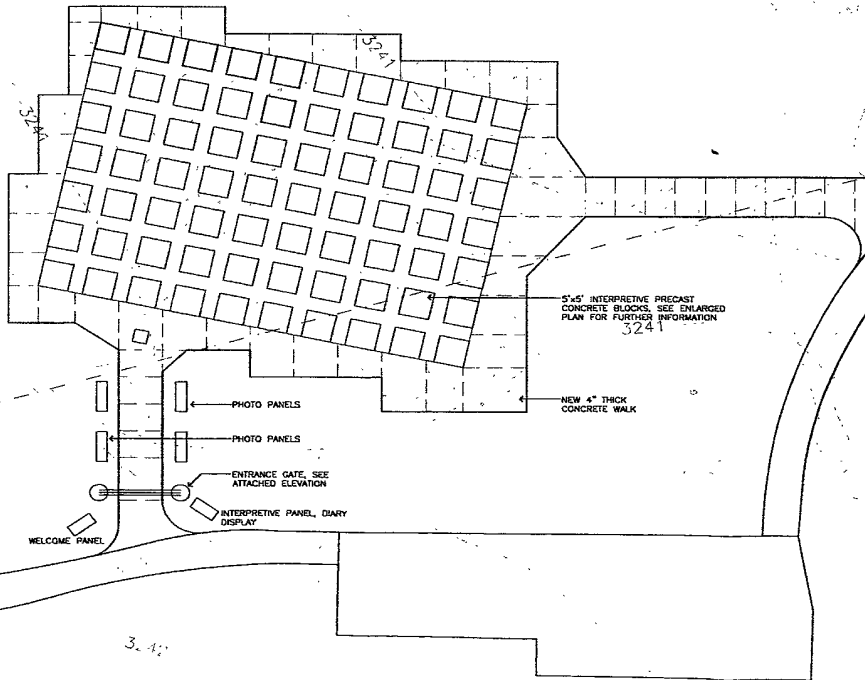

5'x5' INTERPRETIVE PRECAST  
CONCRETE BLOCKS, SEE ENLARGED  
PLAN FOR FURTHER INFORMATION  
3241

NEW 4" THICK  
CONCRETE WALK

PHOTO PANELS

PHOTO PANELS


ENTRANCE GATE, SEE  
ATTACHED ELEVATION

INTERPRETIVE PANEL, DIARY  
DISPLAY

WELCOME PANEL

LEGEND

<ul style="list-style-type: none"> <li>☉ CONFERIGOUS TREE</li> <li>○ DECIDUOUS TREE</li> <li>⊥ 1 POLE SIGN</li> <li>△ SANITARY SEWER MANHOLE</li> <li>□ CONTROL POINT</li> <li>☆ LIGHT POLE</li> <li>⊙ GUY WIRE ANCHOR</li> <li>⊕ POWER POLE</li> <li>⊖ SANITARY SEWER LINE</li> <li>— FLOOD PLAIN LINE</li> </ul>	<ul style="list-style-type: none"> <li>18" RCP FOR 18" PIPE 18" AND LARGER (SHOW EXISTING CONNECTION)</li> <li>— W WATER LINE</li> <li>— OH OVERHEAD LINES (POWER, CABLE, ETC)</li> <li>— P POWER LINE</li> <li>— G GAS LINE</li> <li>— FO FIBEROPTIC LINE</li> <li>— 100 MAJOR CONTOUR</li> <li>--- MINOR CONTOUR</li> </ul>
--	---

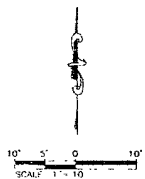

CITY OF RAPID CITY  
PUBLIC WORKS DEPARTMENT  
ENGINEERING DIVISION

Scale AS NOTED  
Plan: Submitted to  
CITY OF RAPID CITY  
Checked by: J. Deane By  
MSS  
Design Date: 11-24-03  
Issue Date: 11-24-03  
Internal Job No.  
P2504-1205  
Drawn By: Survey Date  
PROLO 9-5-03  
Revised:

FOUNDERS PARK  
IMPROVEMENTS

Sheet No.

LAYOUT  
PLAN