


04SR061

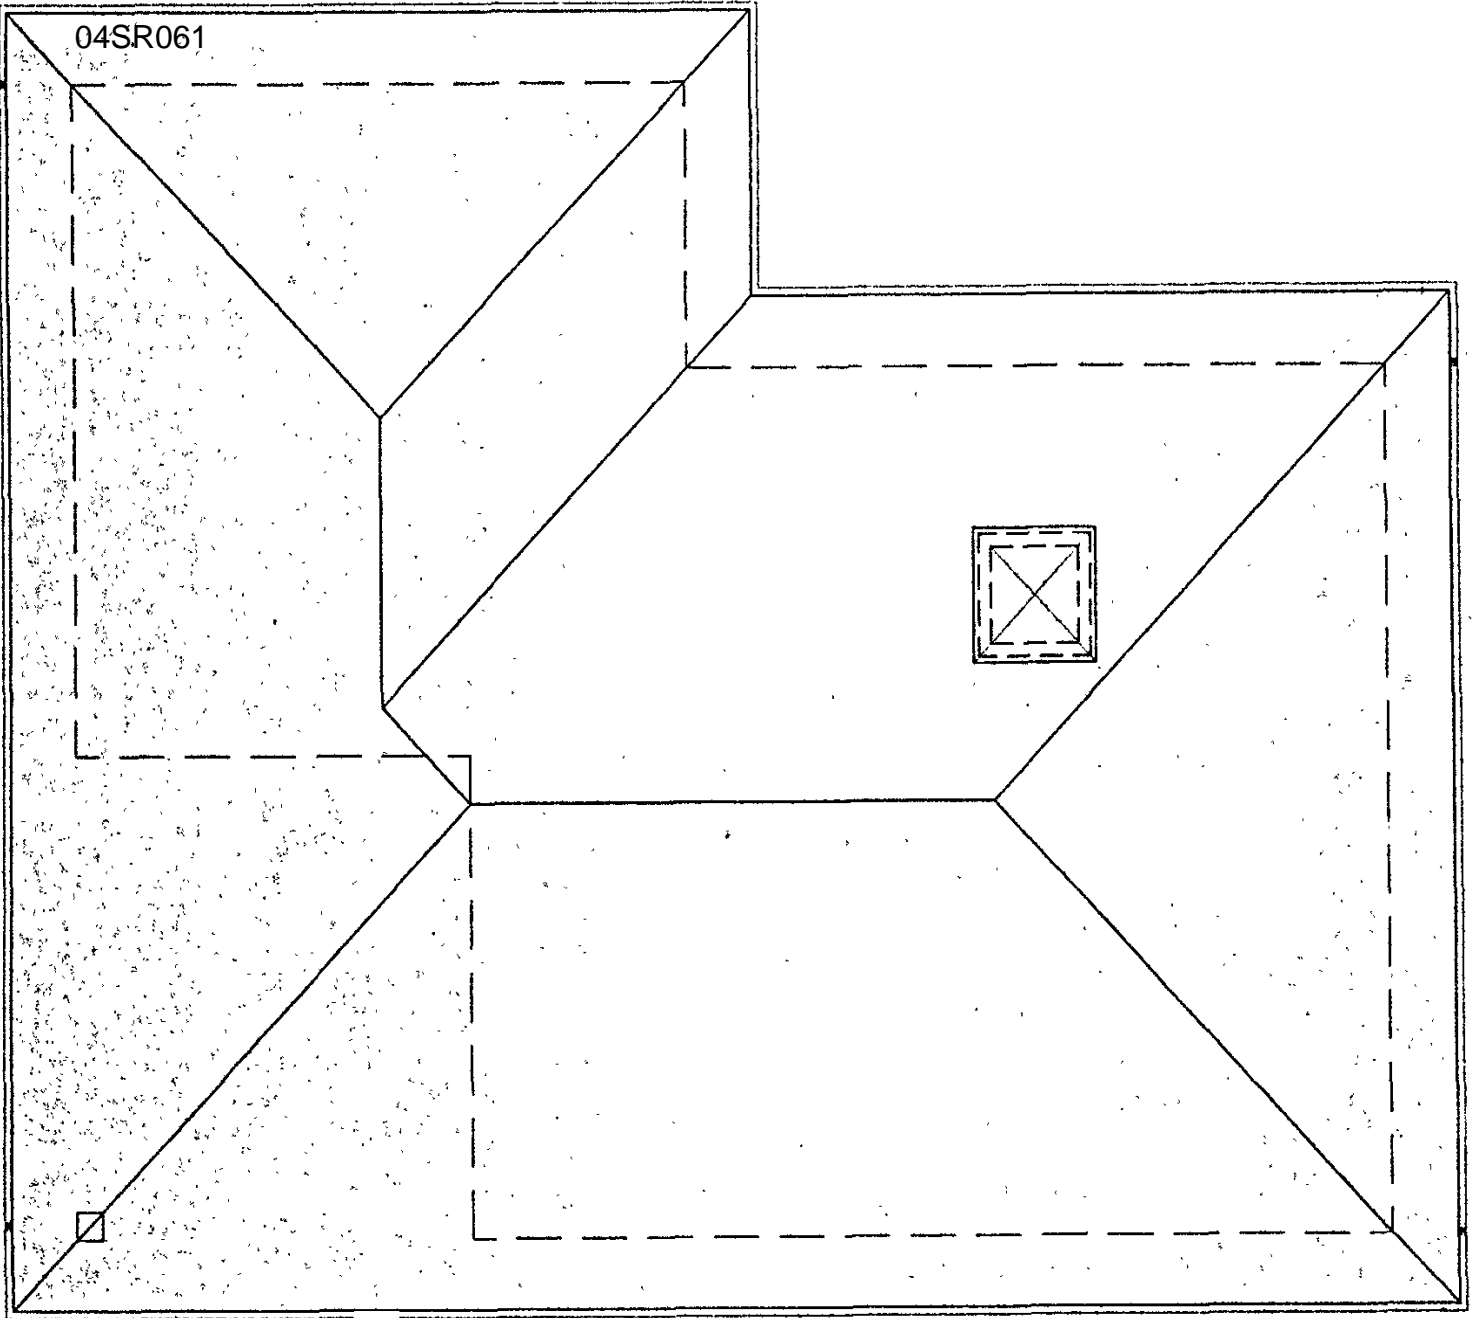

Roof Plan